


Street: **C10046** **TIF** IRVING STREET
 X-Street: DUFFERIN AVENUE
 OFFICIAL USE ONLY

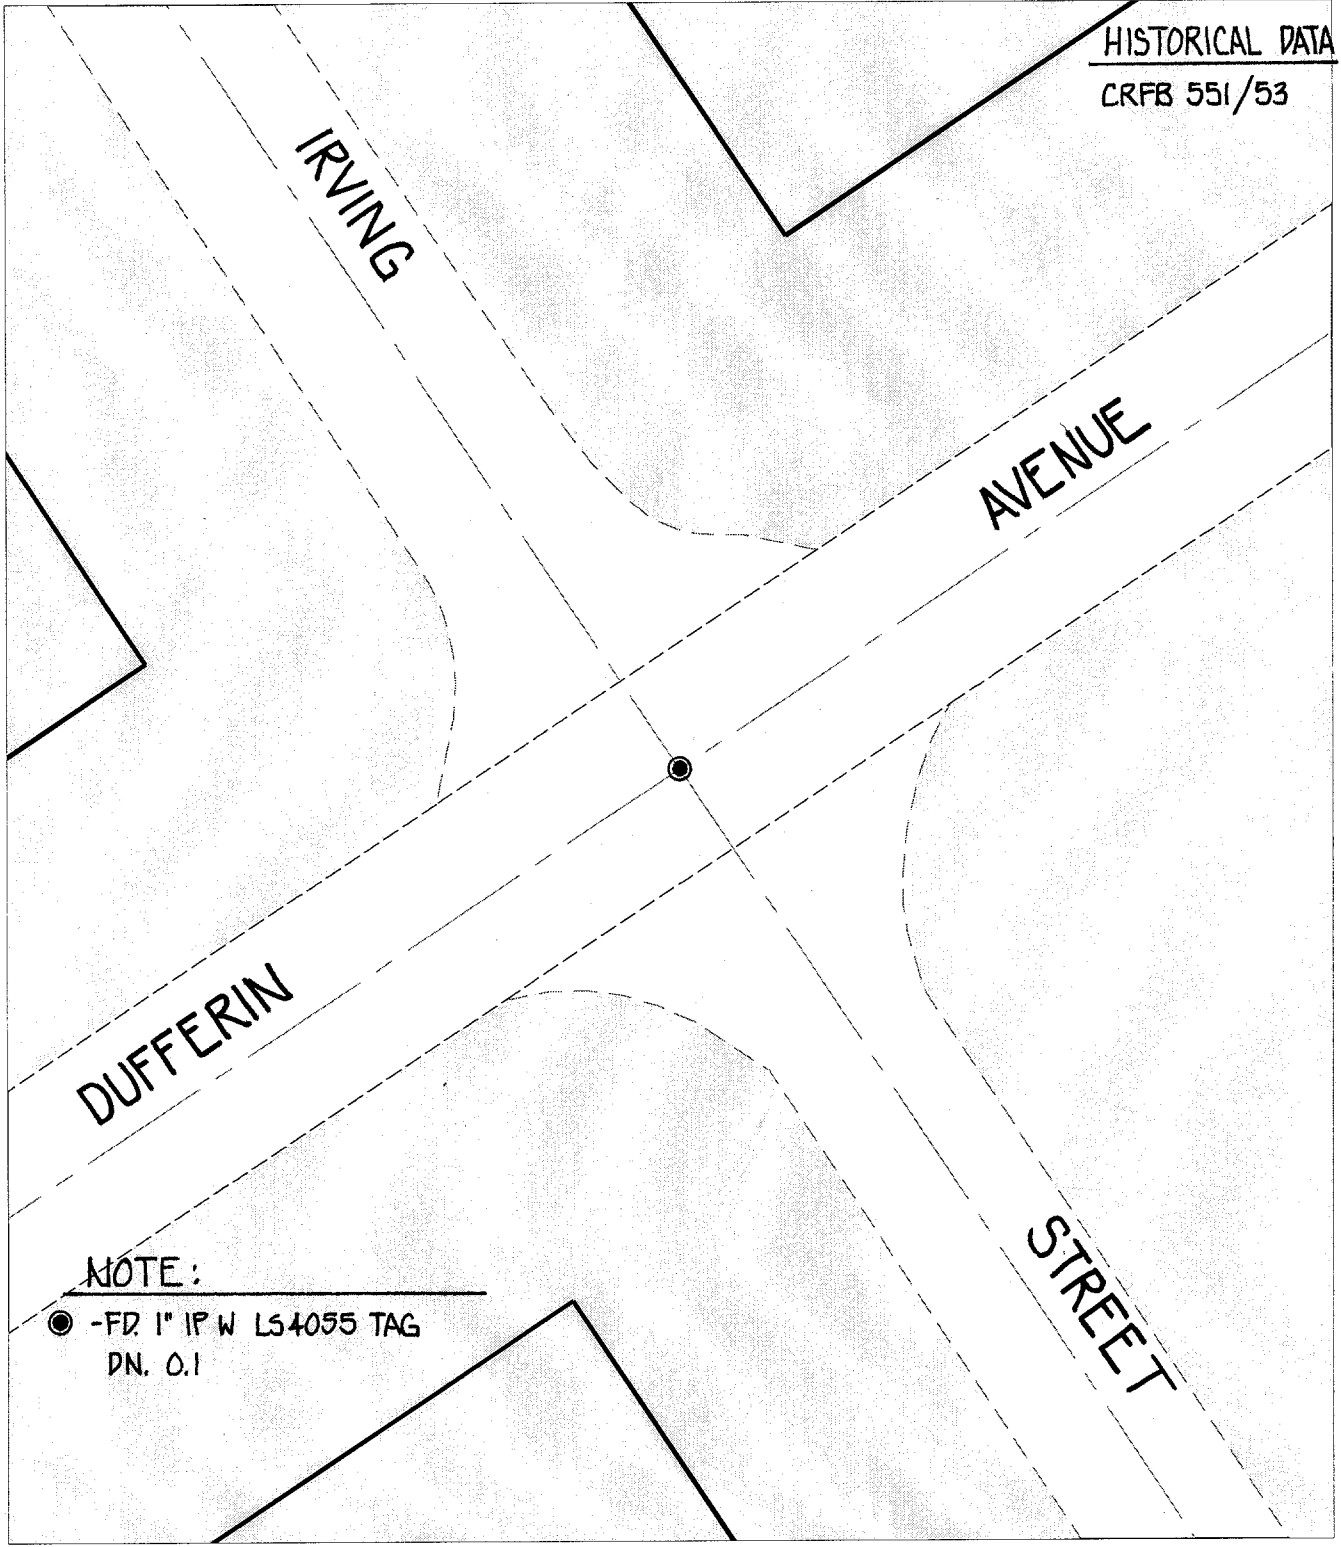

HISTORICAL DATA
 CRFB 551/53

IRVING

AVENUE

DUFFERIN

STREET

NOTE:

● -FD. 1" IP W L54055 TAG
 DN. 0.1

- ✕ FD. Ramset Nail on T/C
- FD. LD. & TK. on T/C
- FD. "C" Nail on T/C
- Set LD. & TK. on T/C
- P.K. and City Engineer tag to be set @ surface after street construction is complete. (If possible)*

Scale: 1" = 20'
 Date: 10/16/00
 Drawn by: SURVEY
 W.O.:
 F.B.:

OFFICIAL TIE PLAT
CITY OF RIVERSIDE

These ties are for the purpose of perpetuating the found monumentation. No claim is made as to the relationship of the points or lines shown hereon to true boundary locations.



Sheet 1 of 1
 File No.: