


TRANSIT TIES

HISTORICAL DATA

-CRFB 1037/40  
-CRFB 206/3

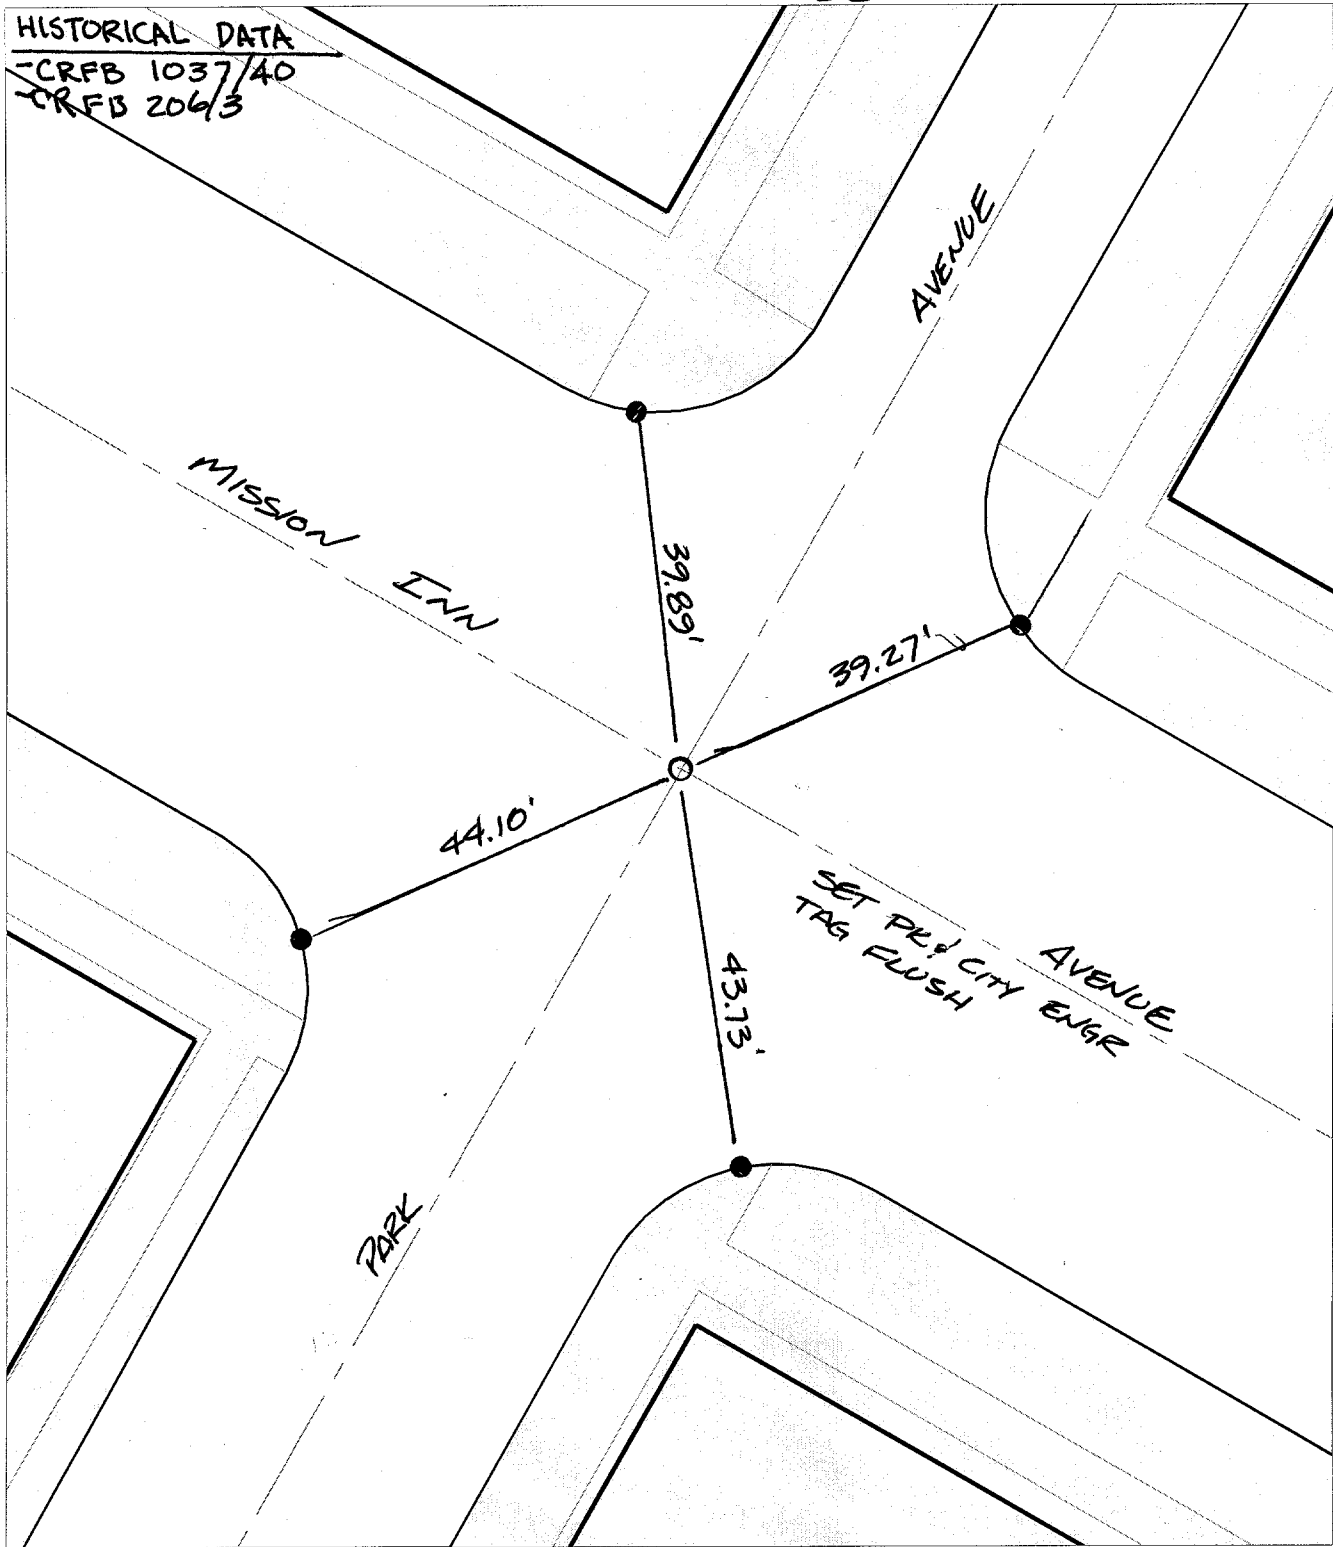

- ✕ FD. Ramset Nail on T/C
- FD. "C" Nail on T/C

- FD. LD. & TK. on T/C
- Set LD. & TK. on T/C

P.K. and City Engineer tag to be set @ surface after street construction is complete. (If possible)

Scale: 1" = 20'  
Date: 03/14/02  
Drawn by: scurtis  
F.B.:  
TR-Sec: T2SR5W-24

**OFFICIAL TIE PLAT**  
CITY OF RIVERSIDE

*These ties are for the purpose of perpetuating the found monumentation. No claim is made as to the relationship of the points or lines shown hereon to true boundary locations.*



Sheet 1 of 1  
Cadme MB: 40-1

Street: C10093 MISSION INN AVE X-Street: PARK AVE  
 TIF OFFICIAL USE ONLY