


TRANSIT TIES

HISTORICAL DATA

ERFB 687/48  
687/42  
206/69

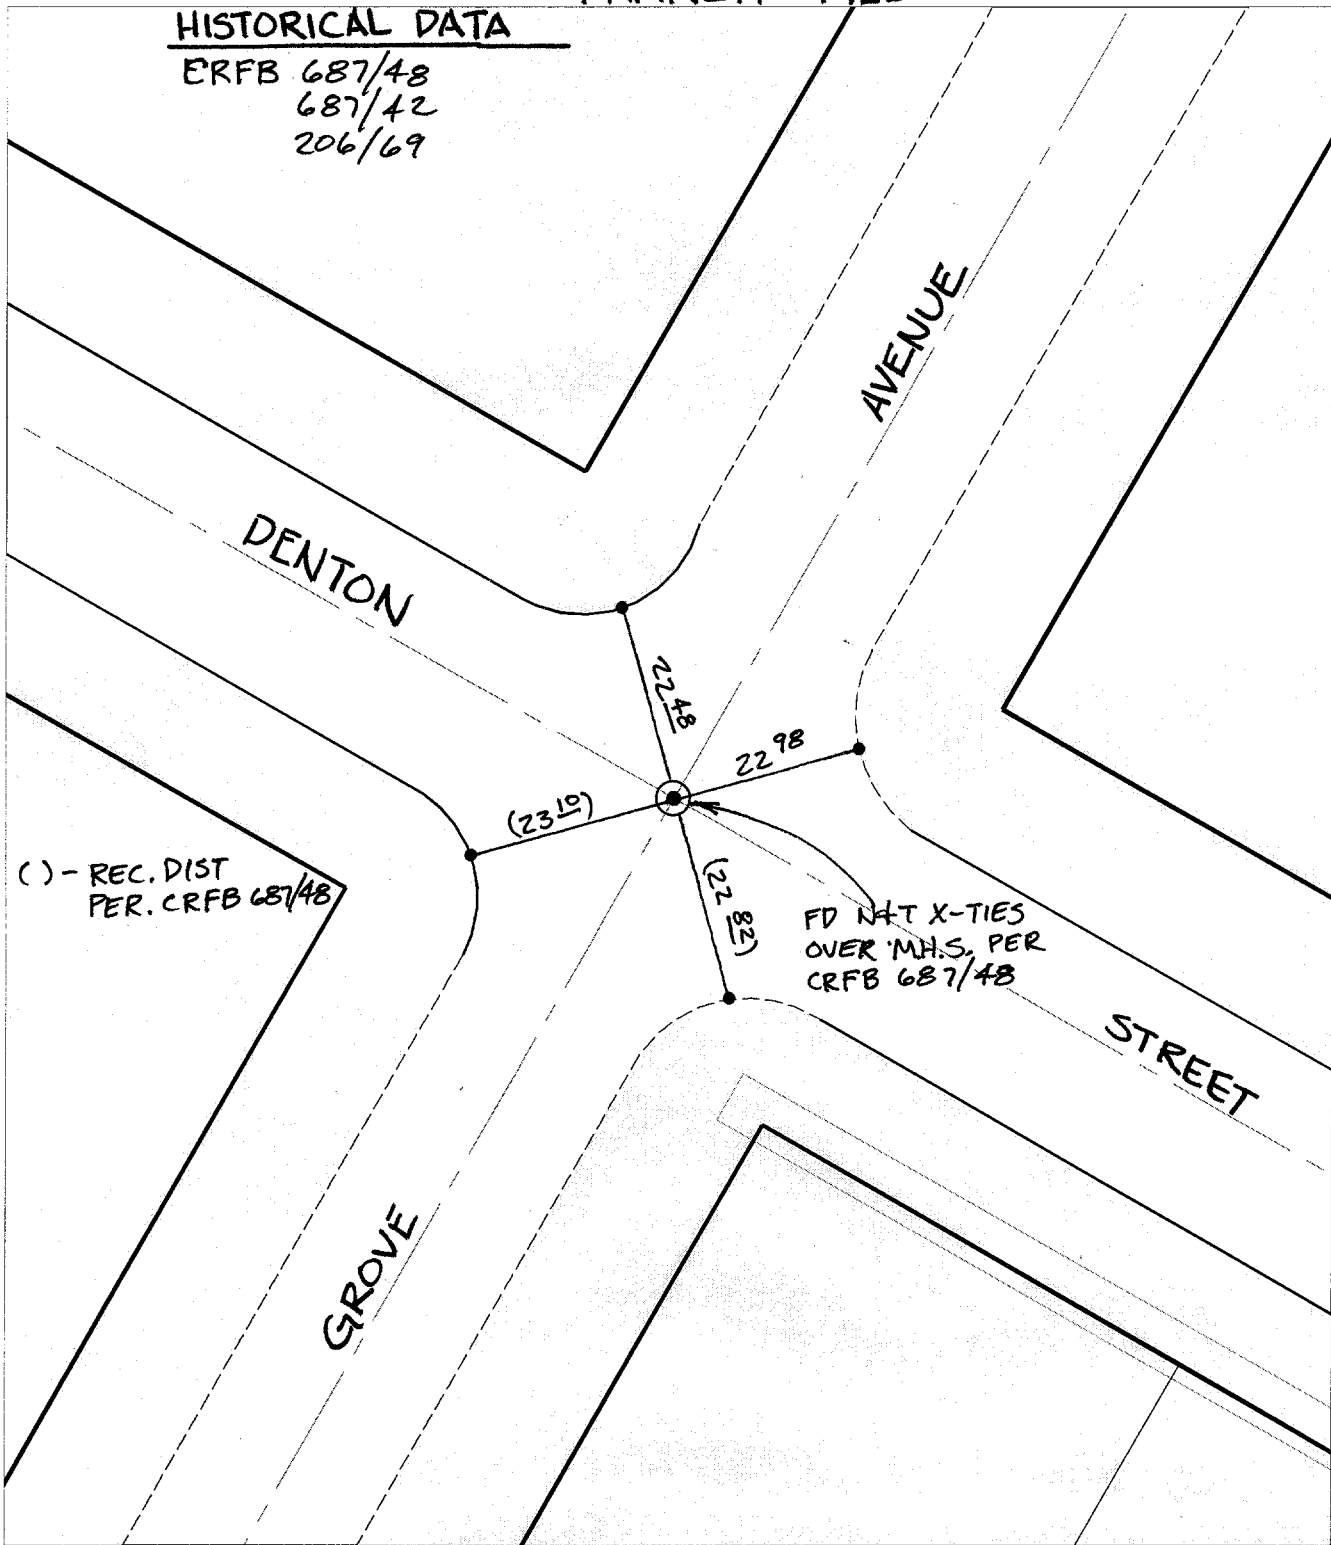

Street: 10107 TIE GROVE AVENUE  
X-Street: DENTON STREET  
OFFICIAL USE ONLY

- ✕ FD. Ramset Nail on T/C    ● FD. LD. & TK. on T/C
- FD. "C" Nail on T/C    ○ Set LD. & TK. on T/C

P.K. and City Engineer tag to be set @ surface after street construction is complete. (If possible)

Scale: 1" = 20'  
Date: 04/12/02  
Drawn by: SURVEY  
F.B.:  
TR-Sec: T2SR5W-26

**OFFICIAL TIE PLAT**  
CITY OF RIVERSIDE

*These ties are for the purpose of perpetuating the found monumentation. No claim is made as to the relationship of the points or lines shown hereon to true boundary locations.*



Sheet 1 of 1  
Cadme MB: 40-5