


STREET CENTRAL AVE.

X-STREET BROCKTON AVE. & MAGNOLIA AVE.  
OFFICE USE ONLY

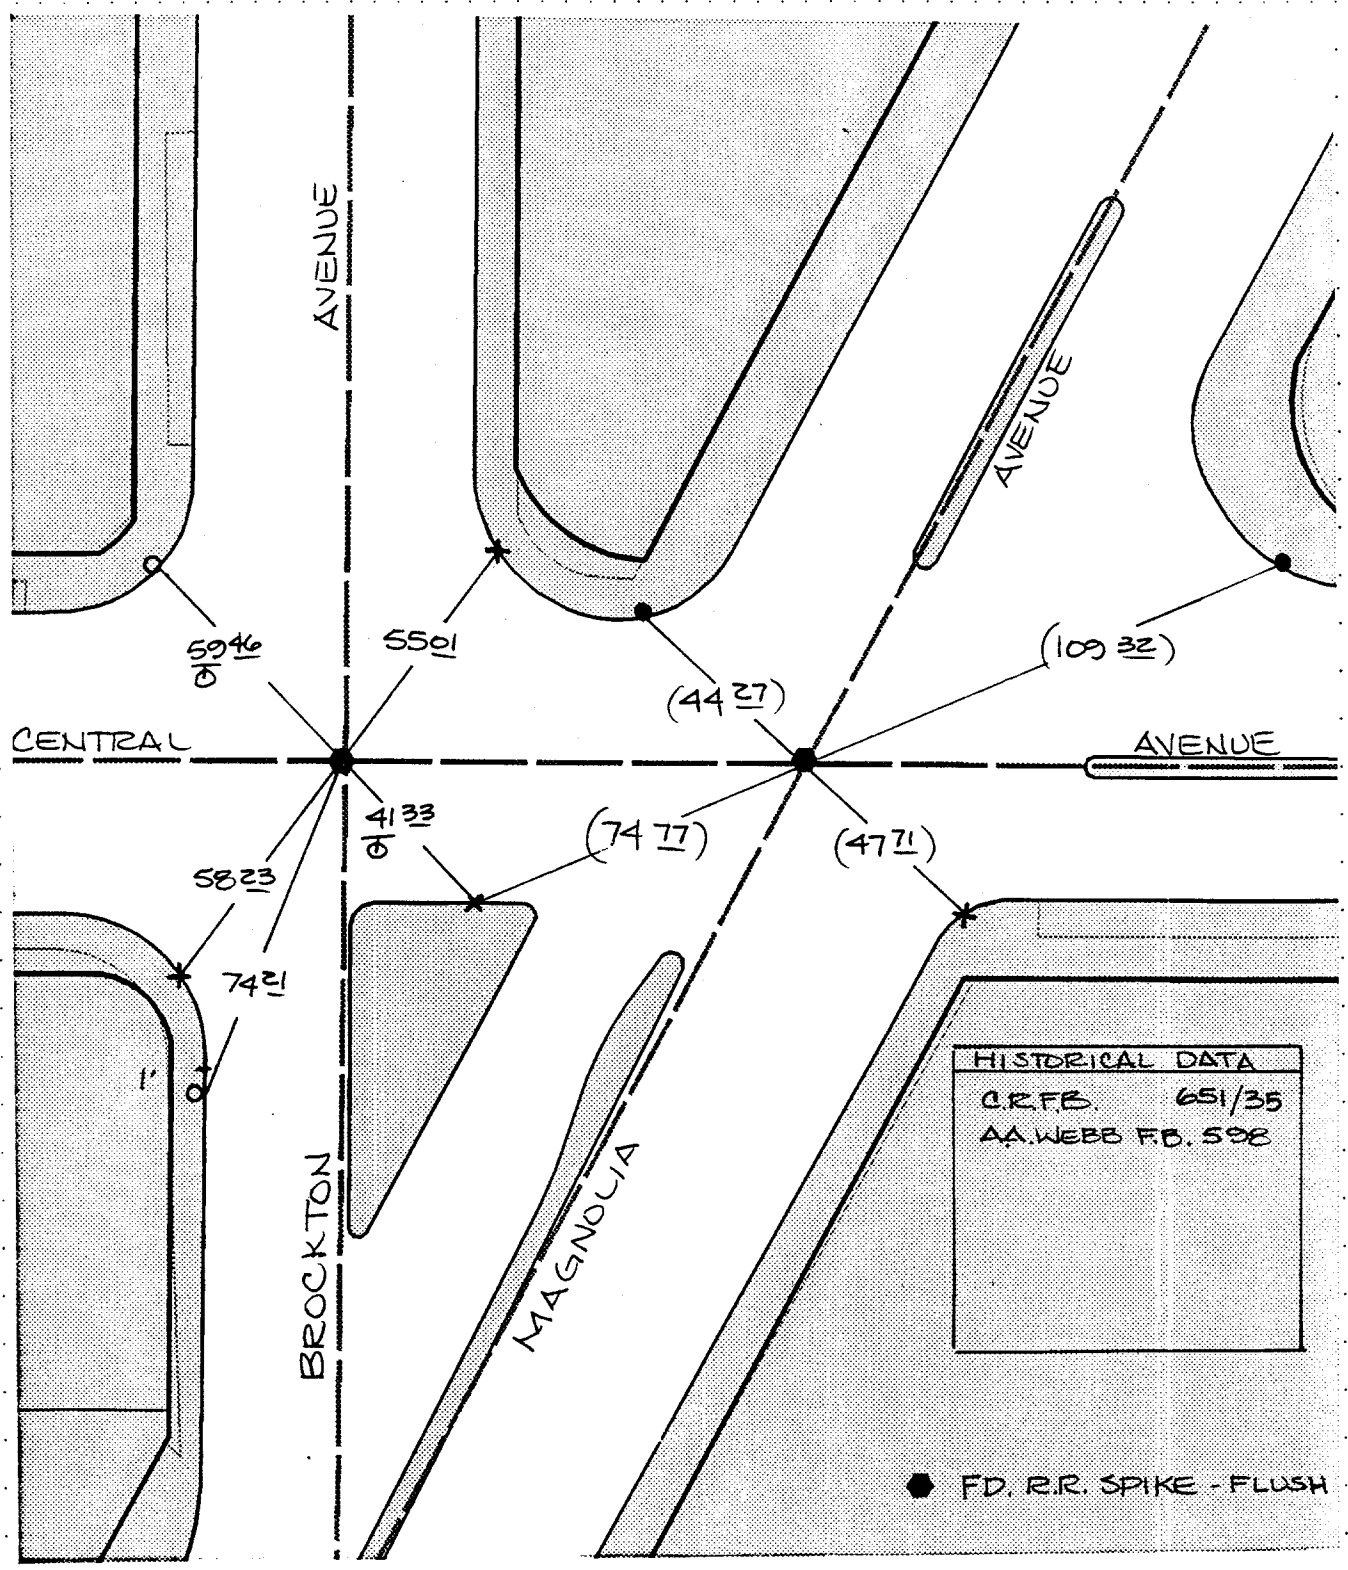

- X FD. Ramset Nail on T/C
- FD. LD. & TK. on T/C
- FD. "C" Nail on T/C
- SET LD. & TK. On T/C

HISTORICAL DATA	
C.R.F.B.	651/35
A.A. WEBB F.B.	528

● FD. R.R. SPIKE - FLUSH

SCALE: 1" = 40'  
 DATE: 6/9/97  
 DR. BY: VT  
 W.O.:  
 F.B.:

## OFFICIAL TIE PLAT

### CITY OF RIVERSIDE

*These ties are for the purpose of perpetuating the found monumentation. No claim is made as to the relationship of the points or lines shown hereon to true boundary locations.*

SHEET  
 1  
 OF 1 SHEETS  
 FILE NO.:

1012.TIF