


Street: Rutland  
10100-77

X-Street: Cypress  
OFFICIAL USE ONLY

TRANSIT TIES  
TIES MADE  
3/9/62  
TIE SHEET  
12/10/65  
FB 660/47  
M.J.G.

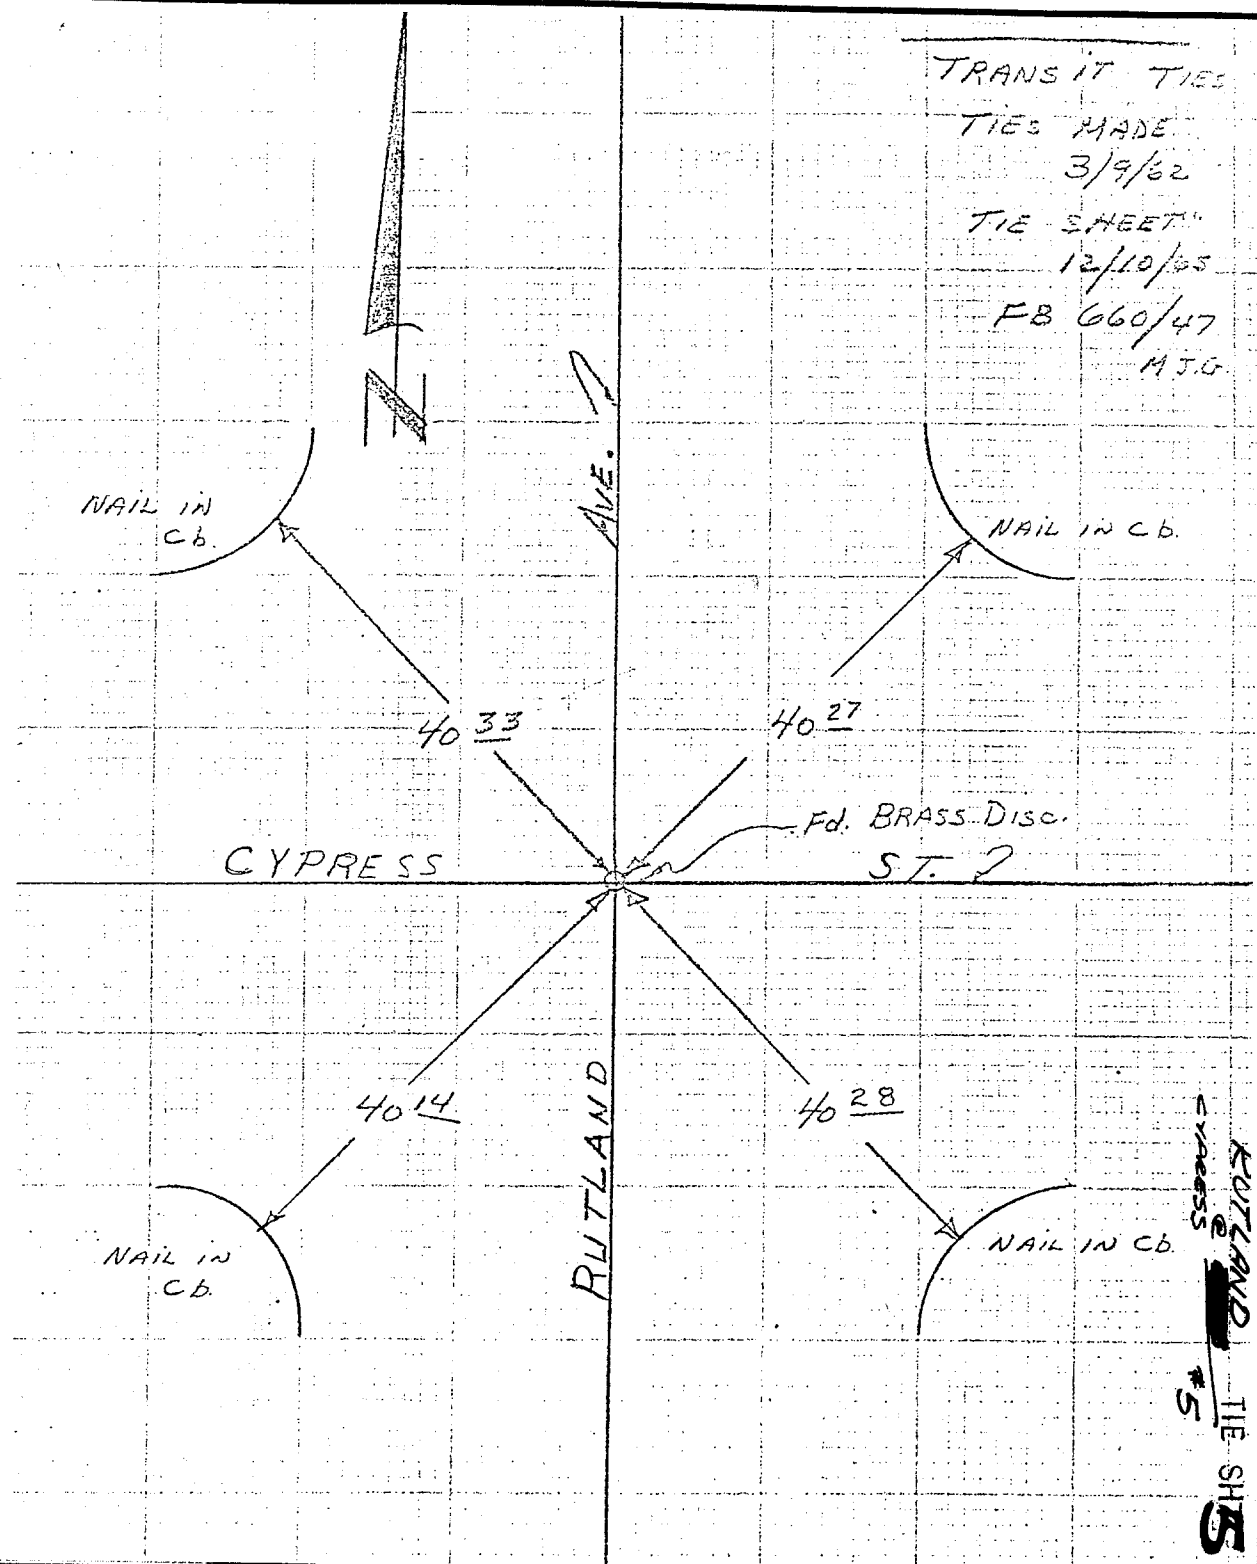

RUTLAND  
CYPRESS  
TIE SHEET  
#5

- ✕ FD. Ramset Nail on T/C
- FD. LD. & TK. on T/C
- FD. "C" Nail on T/C
- Set LD. & TK. on T/C

Scale:  
Date:  
Drawn by:  
W.O.:  
F.B.:

### OFFICIAL TIE PLAT CITY OF RIVERSIDE

These ties are for the purpose of perpetuating the found monumentation. No claim is made as to the relationship of the points or lines shown hereon to true boundary locations.

Sheet 1 of 1  
File No.: