


Santa Ana Regional Park

Riverside City Limits

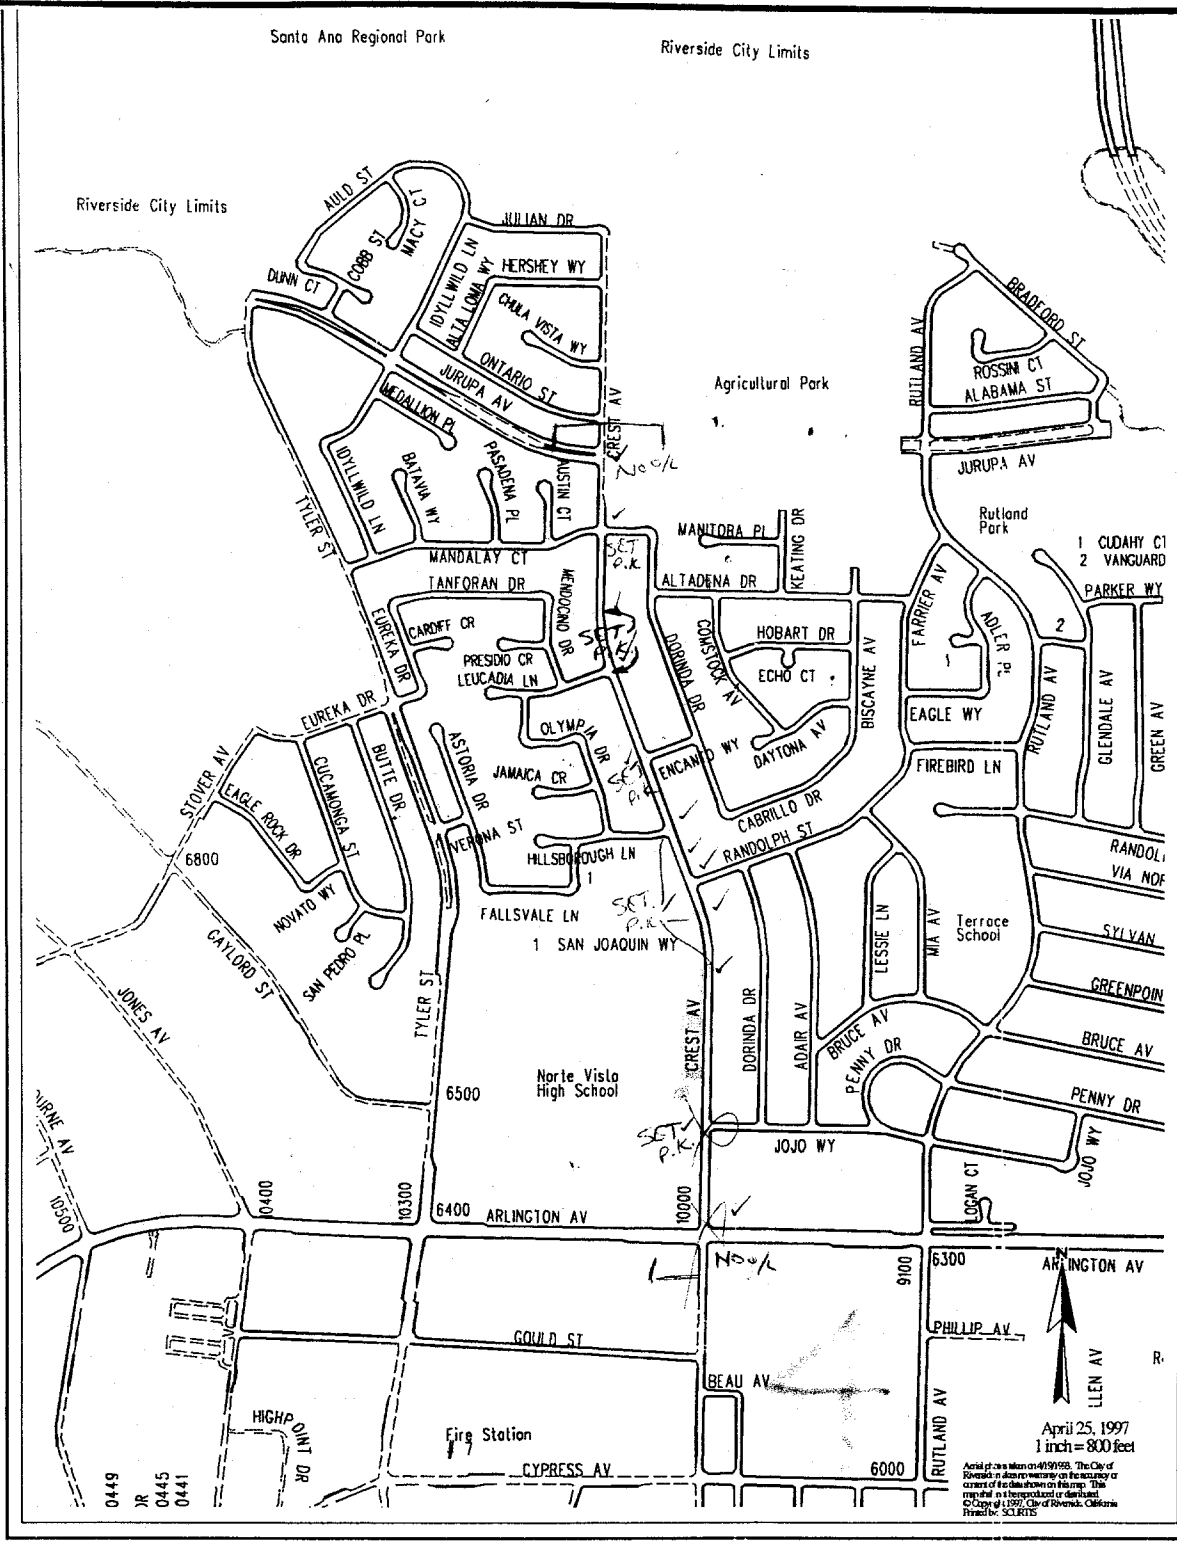

Street: **Crest**  
**1873.71P**

X-Street: **Tract Body**  
OFFICIAL USE ONLY

- ✕ FD. Ramset Nail on T/C
- FD. LD. & TK. on T/C
- FD. "C" Nail on T/C
- Set LD. & TK. on T/C

## OFFICIAL TIE PLAT

### CITY OF RIVERSIDE

*These ties are for the purpose of perpetuating the found monumentation. No claim is made as to the relationship of the points or lines shown hereon to true boundary locations.*

Sheet 1 of 1  
File No.:

Scale:  
Date:  
Drawn by:  
W.O.:  
F.B.:

Aerial photo taken on 4/15/1997. The City of Riverside is not responsible for the accuracy or content of the data shown on this map. This material is a reproduction or derivative. © Copy of 1997, City of Riverside, California. Printed by: SCL&S