


ORANGE GROVE

Street: 14TH
10185. TIF

X-Street: ORANGE GROVE
OFFICIAL USE ONLY

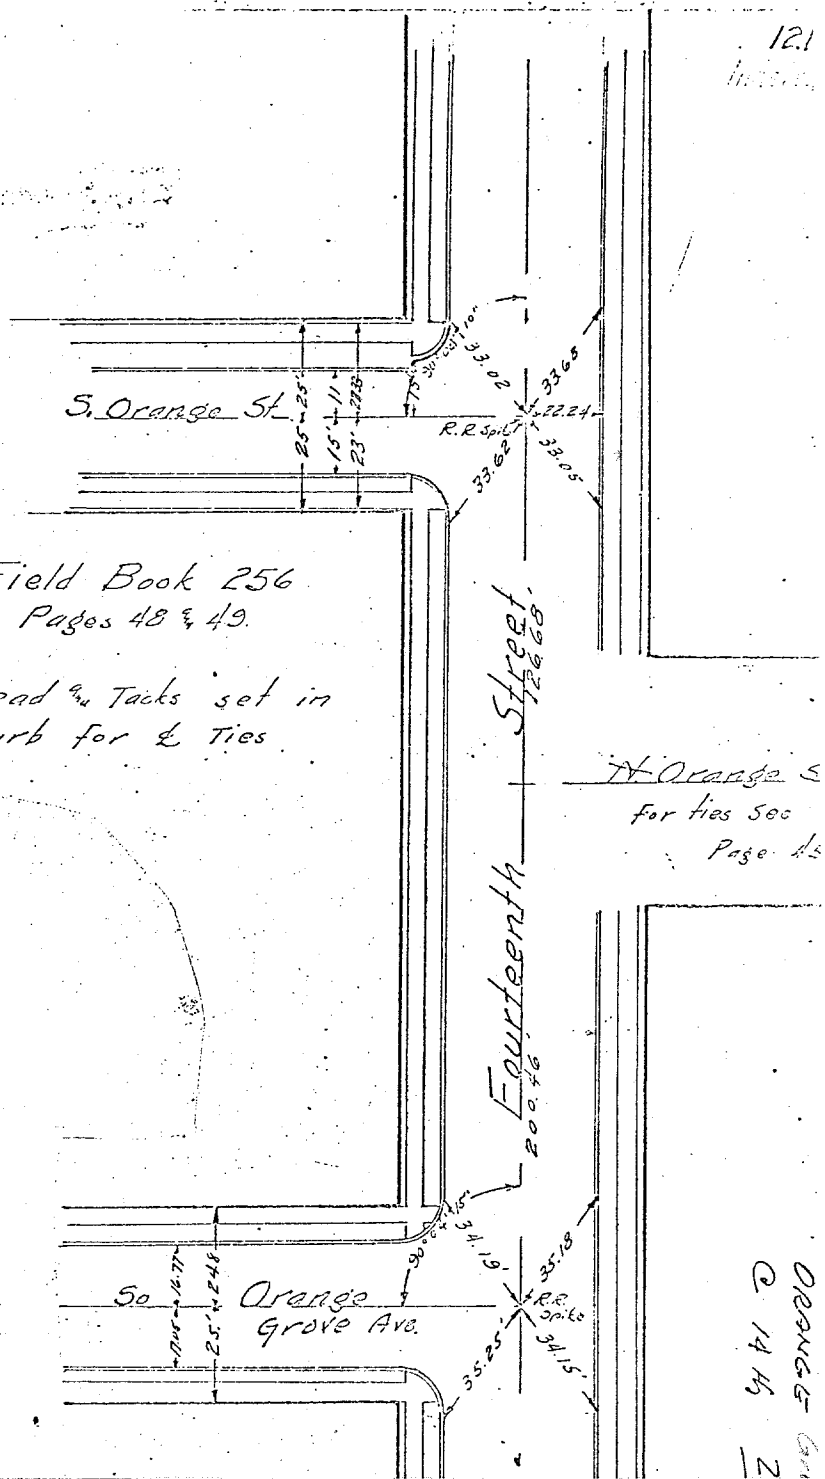

Field Book 256
Pages 48 & 49.

Lead $\frac{3}{4}$ Tacks set in
curb for & Ties

H. Orange S
for ties Sec
Page 45

- ✕ FD. Ramset Nail on T/C
- FD. "C" Nail on T/C

- FD. LD. & TK. on T/C
- Set LD. & TK. on T/C

OFFICIAL TIE PLAT
CITY OF RIVERSIDE

These ties are for the purpose of perpetuating the found monumentation. No claim is made as to the relationship of the points or lines shown hereon to true boundary locations.

Scale:
Date:
Drawn by:
W.O.:
F.B.:

Sheet 1 of 1
File No.: