


75-194 Survey of TRACT N<sup>o</sup> 6537-2 Final Map DATE 1-15-11  
 FE 1031 PAGE 204 PARTY NO AND MEMBERS Joe Aguilera, H. Evans, S. Noel Arthur

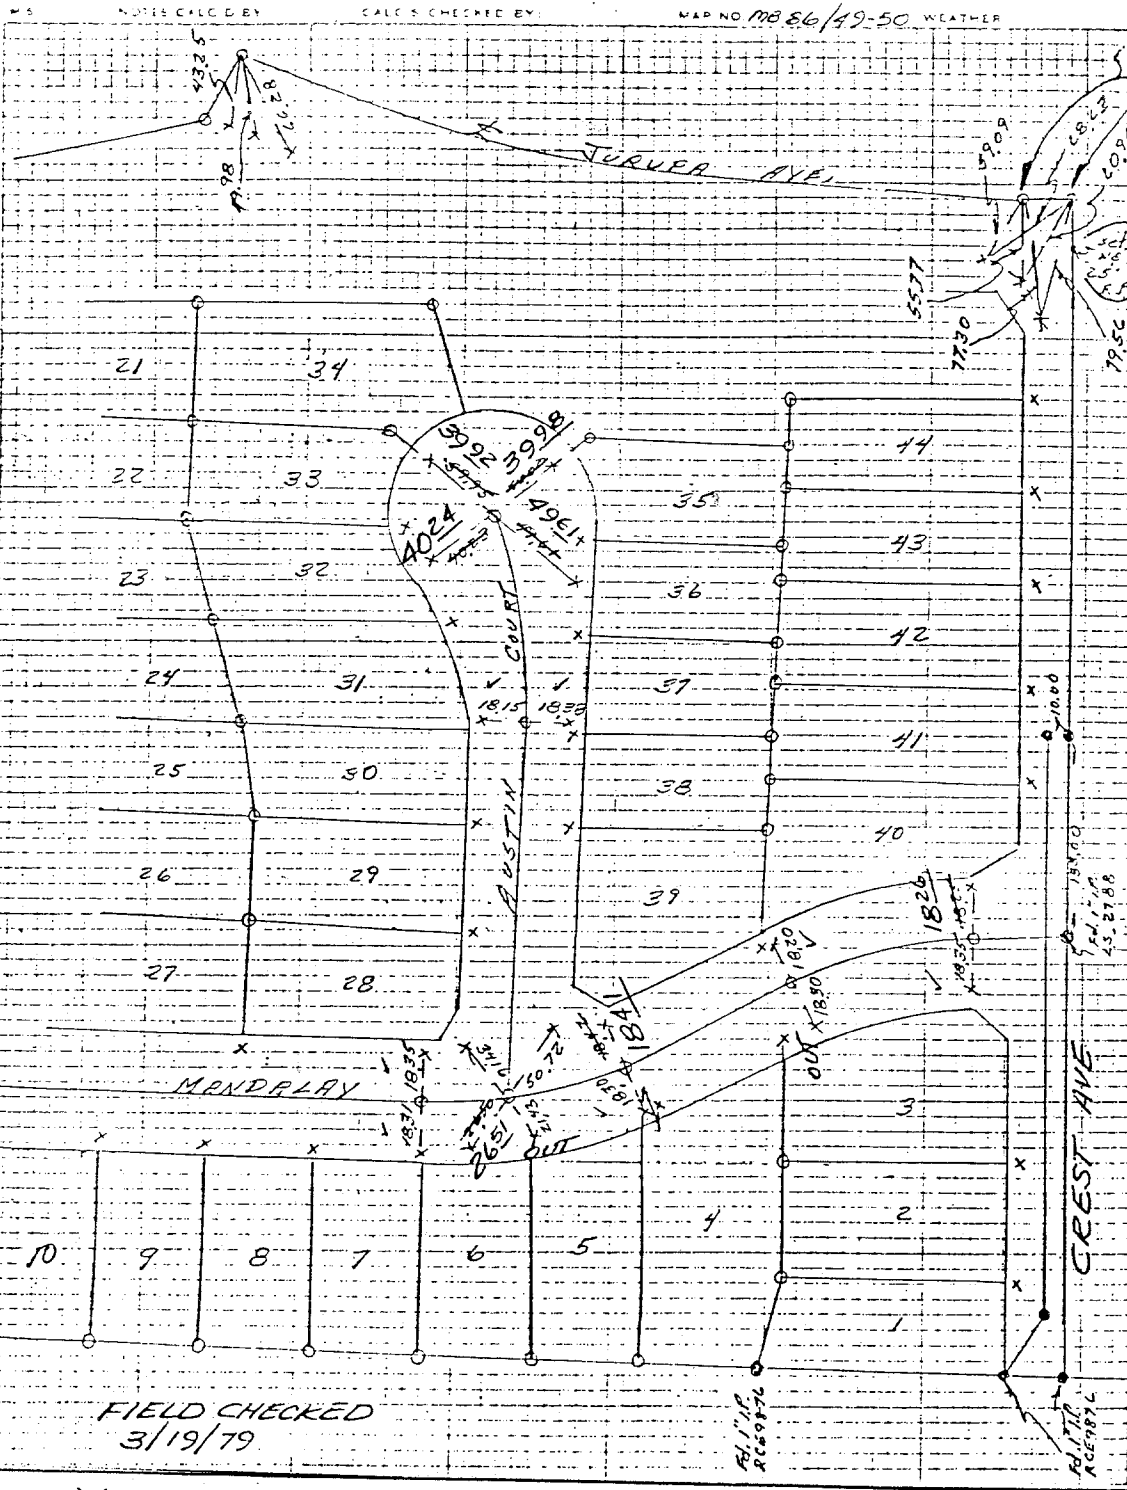

FIELD CHECKED  
3/19/79

- ✕ FD. Ramset Nail on T/C
- FD. LD. & TK. on T/C
- FD. "C" Nail on T/C
- Set LD. & TK. on T/C

Scale:  
 Date:  
 Drawn by:  
 W.O.:  
 F.B.:

## OFFICIAL TIE PLAT

### CITY OF RIVERSIDE

These ties are for the purpose of perpetuating the found monumentation. No claim is made as to the relationship of the points or lines shown hereon to true boundary locations.

Sheet 1 of 1  
 File No.:

Street: **MANDRAY**  
 10189.71E  
 X-Street: **AUSTIN**  
 OFFICIAL USE ONLY