


STREET ALCOTT DR
 X-STREET MILLWOOD RD
 OFFICE USE ONLY
 102.TIF

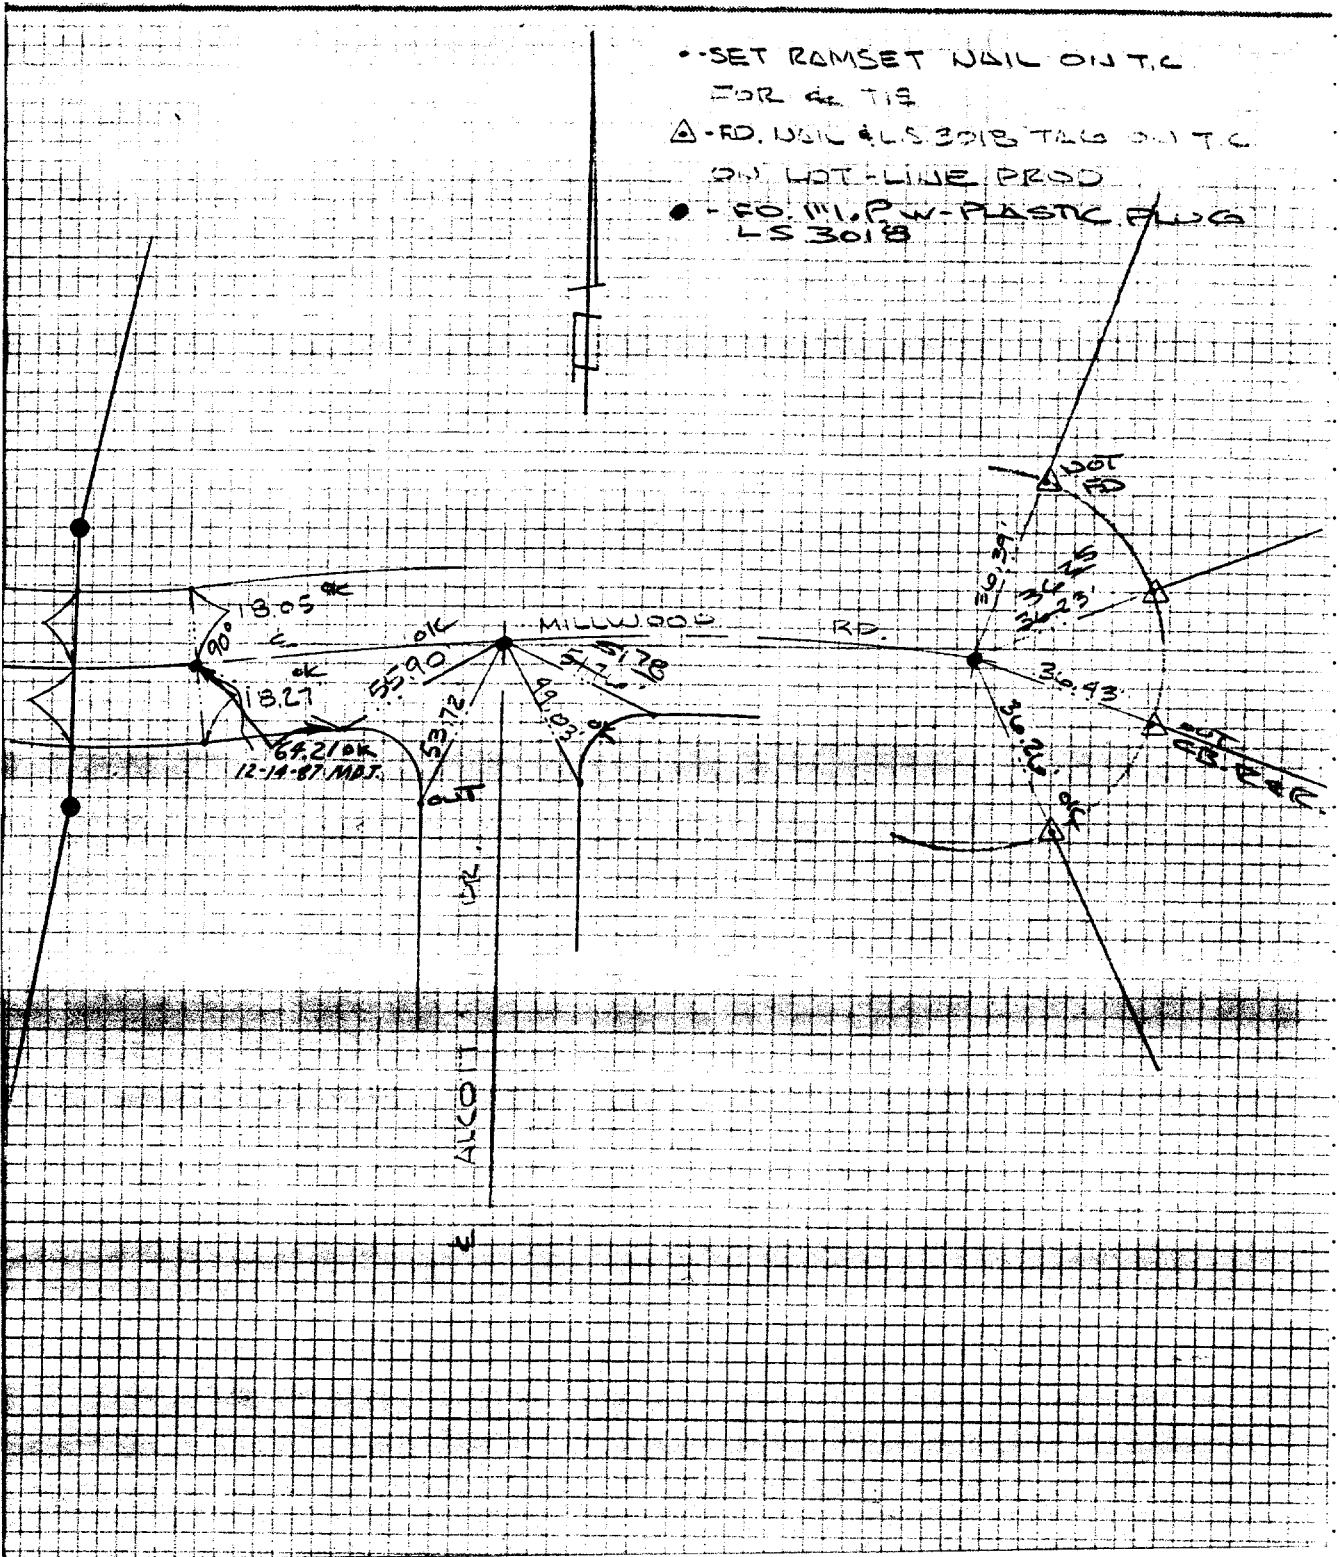

• SET RAMSET NAIL ON T/C FOR & TIE
 △ - FD. USIL & LS 3018 TAG ON T/C ON HOT-LINE PROD
 ● - FD. 1 1/2" P.W. PLASTIC PLUG LS 3018

- ✕ FD. Ramset Nail on T/C
- FD. LD. & TK. on T/C
- FD. "C" Nail on T/C
- SET LD. & TK. On T/C

SCALE:
 DATE:
 DR. BY:
 W.O.:
 F.B.:

OFFICIAL TIE PLAT
CITY OF RIVERSIDE
These ties are for the purpose of perpetuating the found monumentation. No claim is made as to the relationship of the points or lines shown hereon to true boundary locations.

SHEET
 OF SHEETS
 FILE NO.: