


Street: Cedar
102285116

OFFICIAL USE ONLY
X-Street: University
UNIVERSITY

TIE SHEET
MADE 4/1/70
FB-224/32
FIELD CHECK
7-1-68 J.W.S.
L. ST. IN CB.
FIELD CND.
MAY 1970
J.W.S.

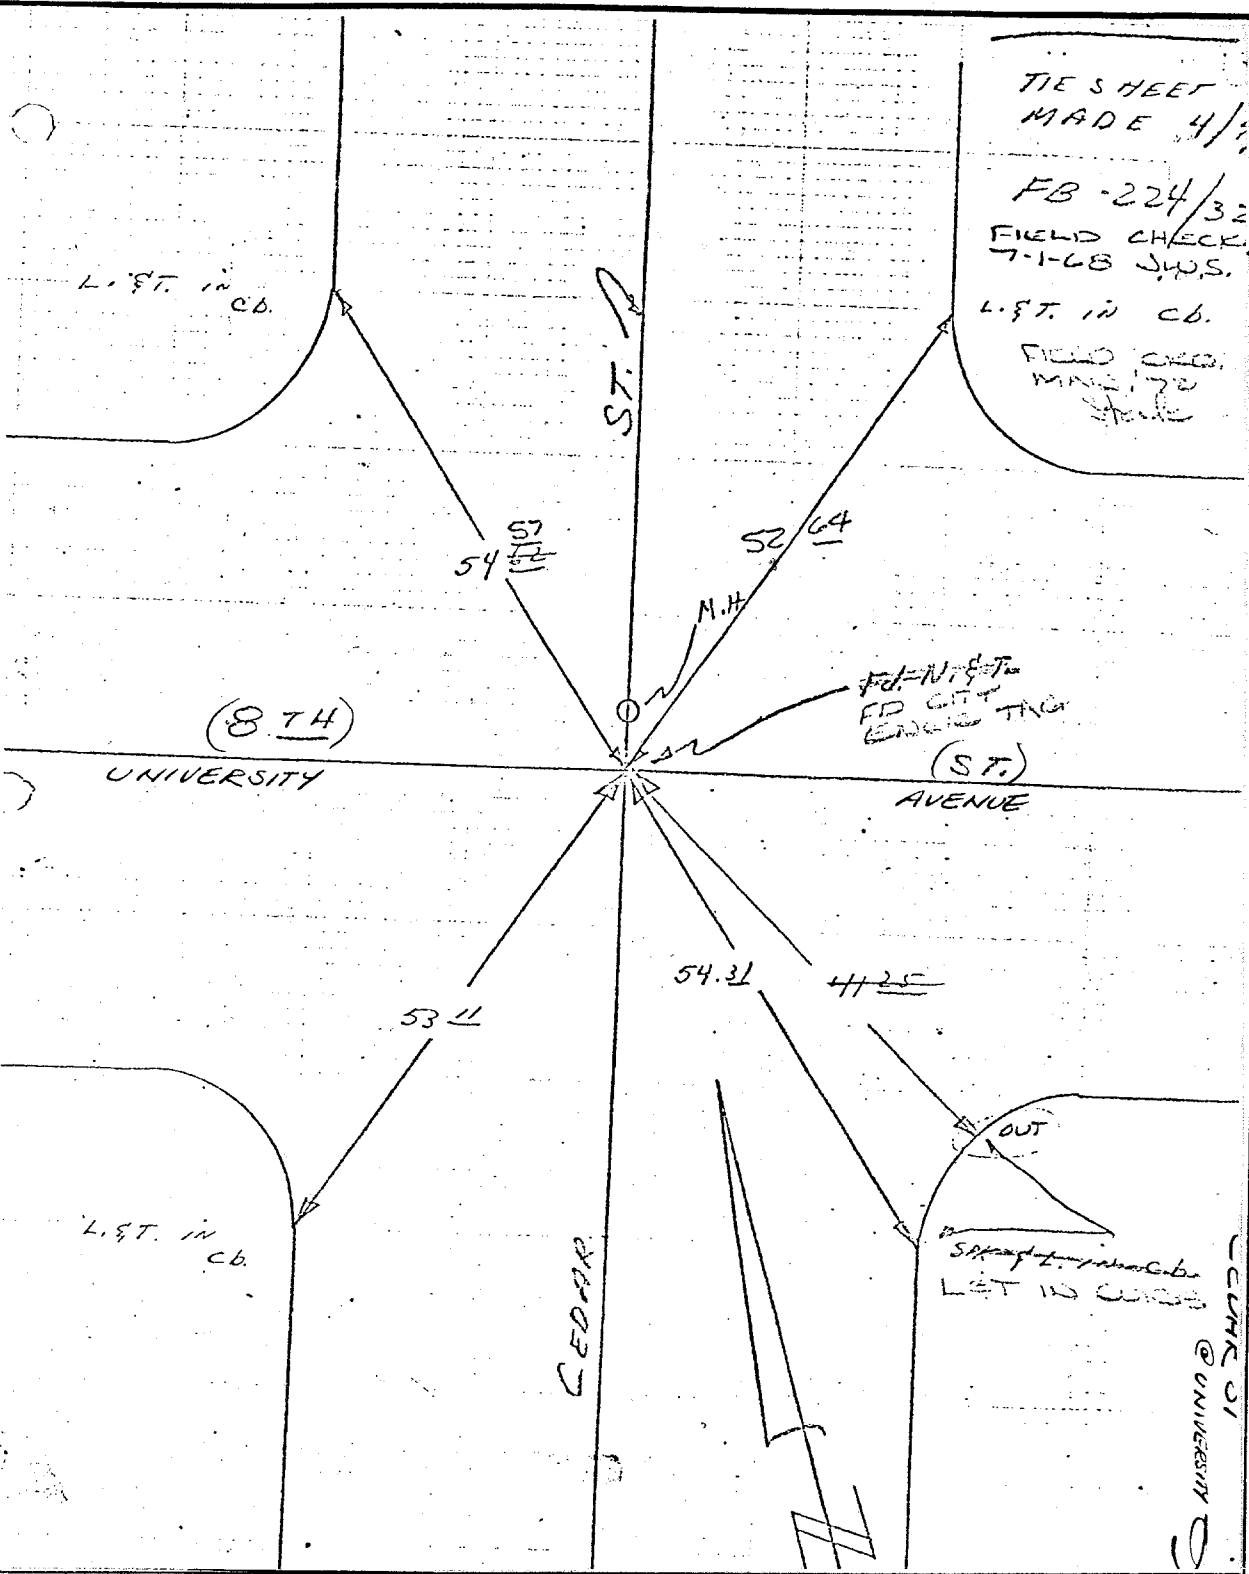

- ✕ FD. Ramset Nail on T/C
- FD. LD. & TK. on T/C
- FD. "C" Nail on T/C
- Set LD. & TK. on T/C

OFFICIAL TIE PLAT CITY OF RIVERSIDE

These ties are for the purpose of perpetuating the found monumentation. No claim is made as to the relationship of the points or lines shown hereon to true boundary locations.

Sheet 1 of 1
File No.:

Scale:
Date:
Drawn by:
Checked by:
Approved by: