


* SWING TIES *

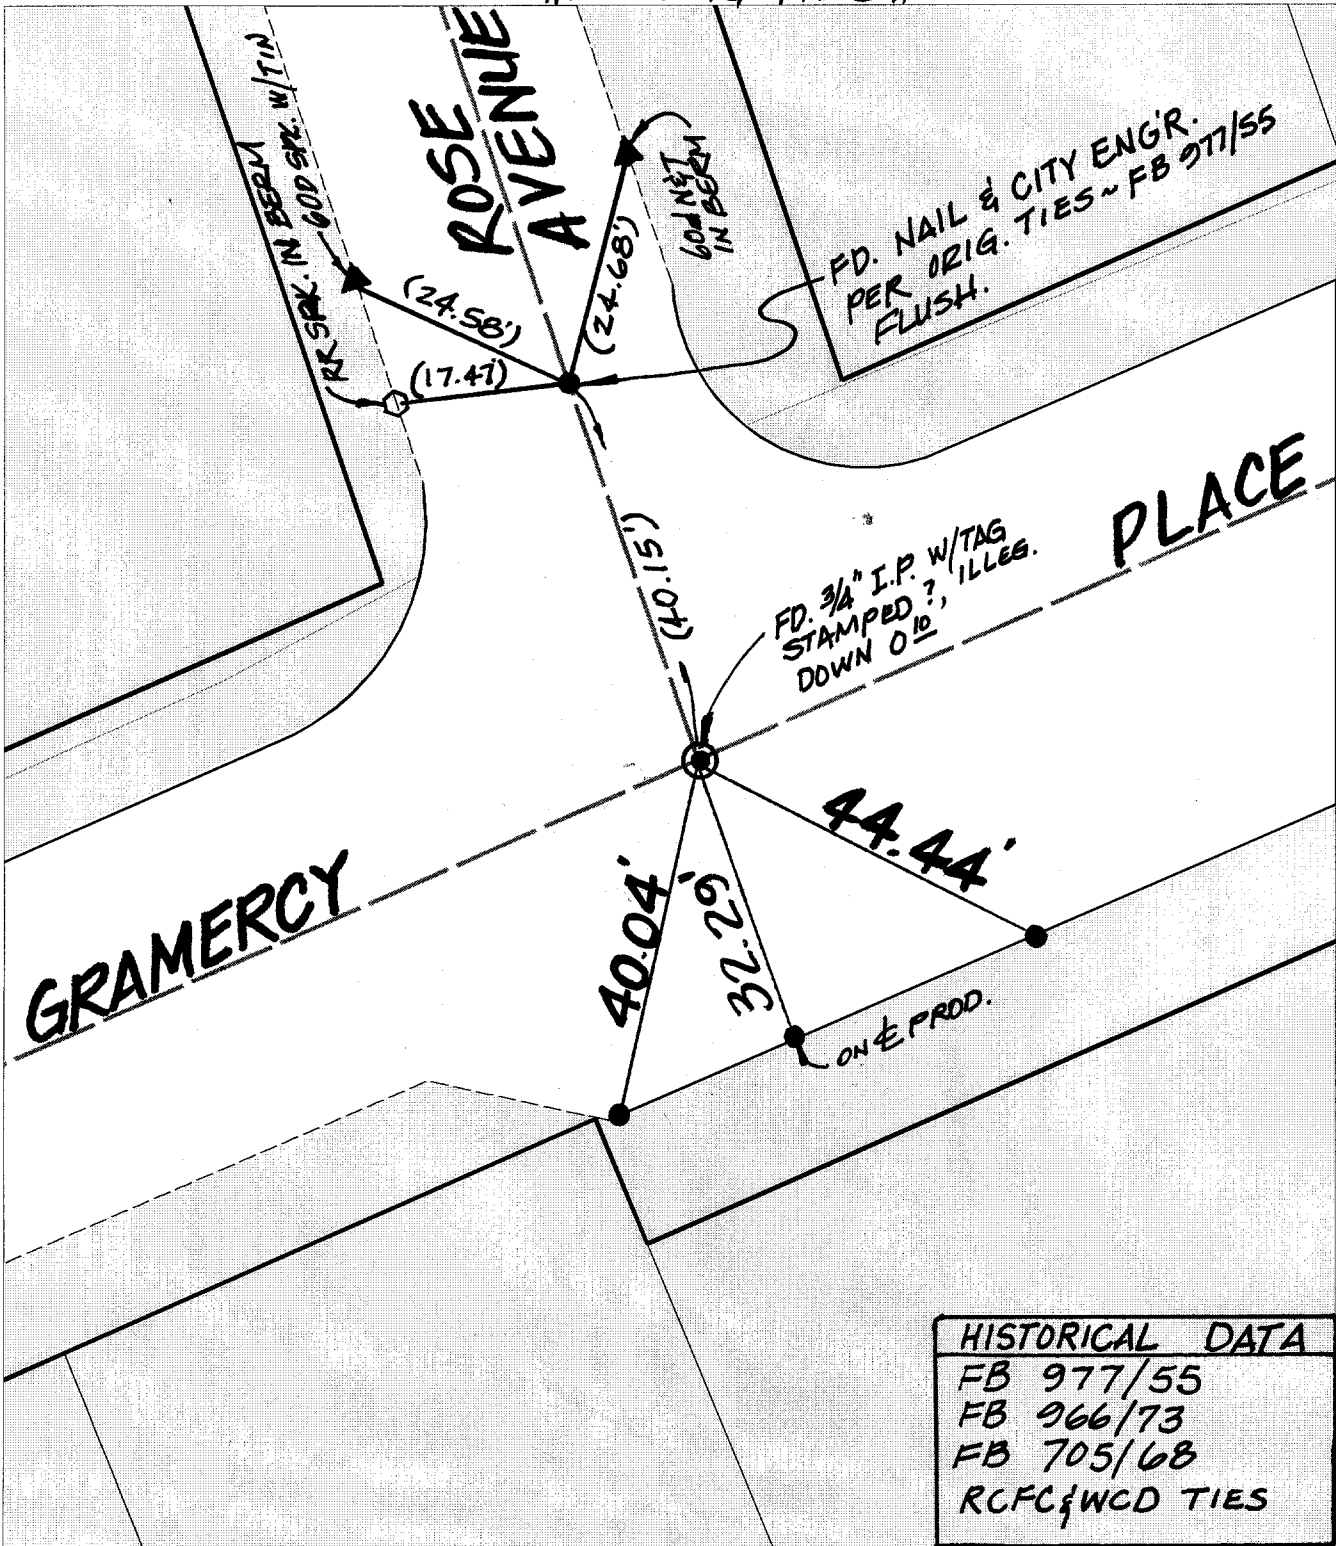

HISTORICAL DATA
FB 977/55
FB 966/73
FB 705/68
RCFC & WCD TIES

- ✕ FD. Ramset Nail on T/C
- FD. LD. & TK. on T/C
- FD. "C" Nail on T/C
- Set LD. & TK. on T/C

Street: 19343 TIF
 GRAMERCY PLACE
 X-Street: ROSE AVENUE
 OFFICIAL USE ONLY

Scale: 1" = 20'
 Date: 12/09/99
 Drawn by: KGE
 W.O.:
 F.B.:

OFFICIAL TIE PLAT
 CITY OF RIVERSIDE

These ties are for the purpose of perpetuating the found monumentation. No claim is made as to the relationship of the points or lines shown hereon to true boundary locations.

Sheet 1 of 1
 File No.: