

SIERRA VISTA STREET

X-Street:

OFFICIAL USE ONLY


GRAMERCY PLACE

Street:

10344.TIF

\*SWING TIES\*

HISTORICAL DATA:  
F.B. 977/51, 988/21  
TR. 2360, MB 44/41  
F.B. 717/41

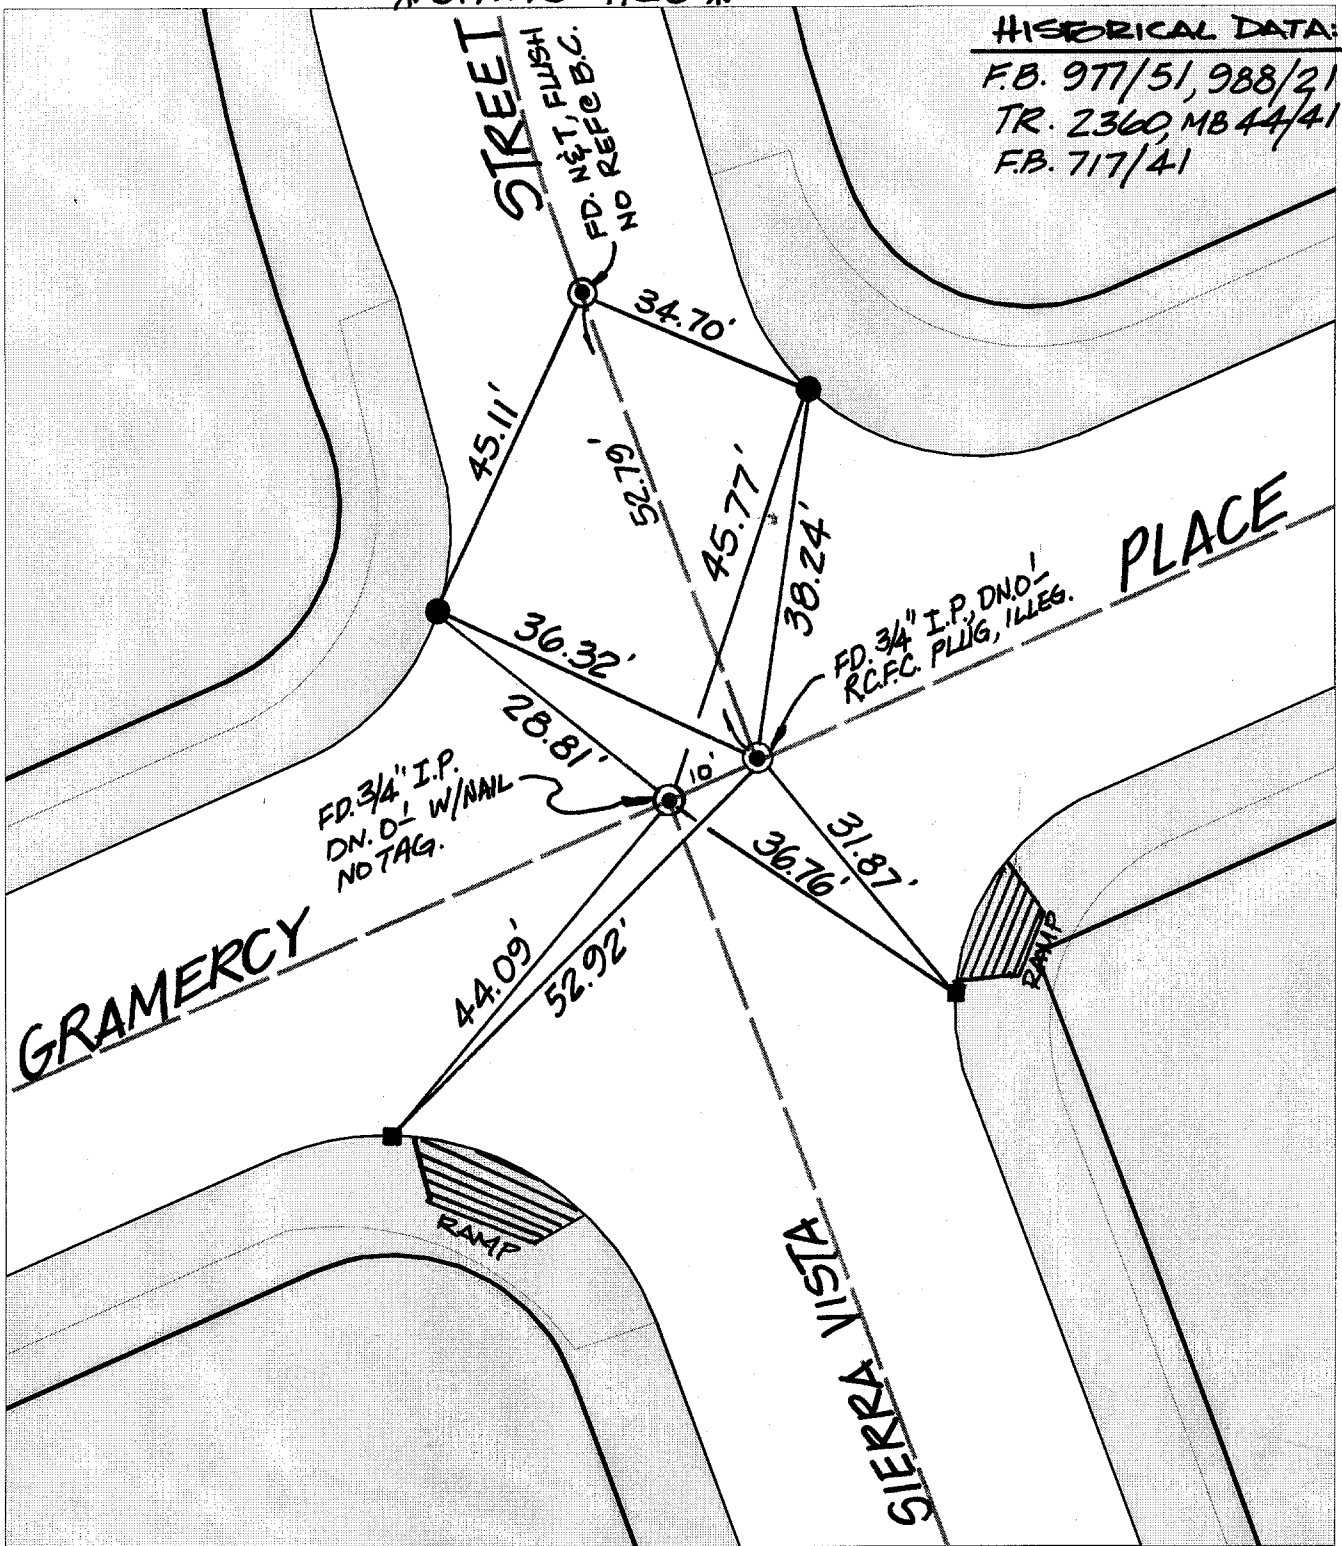

- ✕ FD. Ramset Nail on T/C
- FD. "C" Nail on T/C

- FD. LD. & TK. on T/C
- Set LD. & TK. on T/C

Scale: 1" = 20'/N.T.S.

Date: 09/11/98

Drawn by: scurtis KGE

W.O.:

F.B.:

# OFFICIAL TIE PLAT

## CITY OF RIVERSIDE

*These ties are for the purpose of perpetuating the found monumentation. No claim is made as to the relationship of the points or lines shown hereon to true boundary locations.*



Sheet 1 of 1

File No.: