


HISTORICAL DATA

C.R.F.B. 979/25

NOTE:

FD. 3/4" I.P. W/R.E. 9876
TAG PER CRFB 979/25

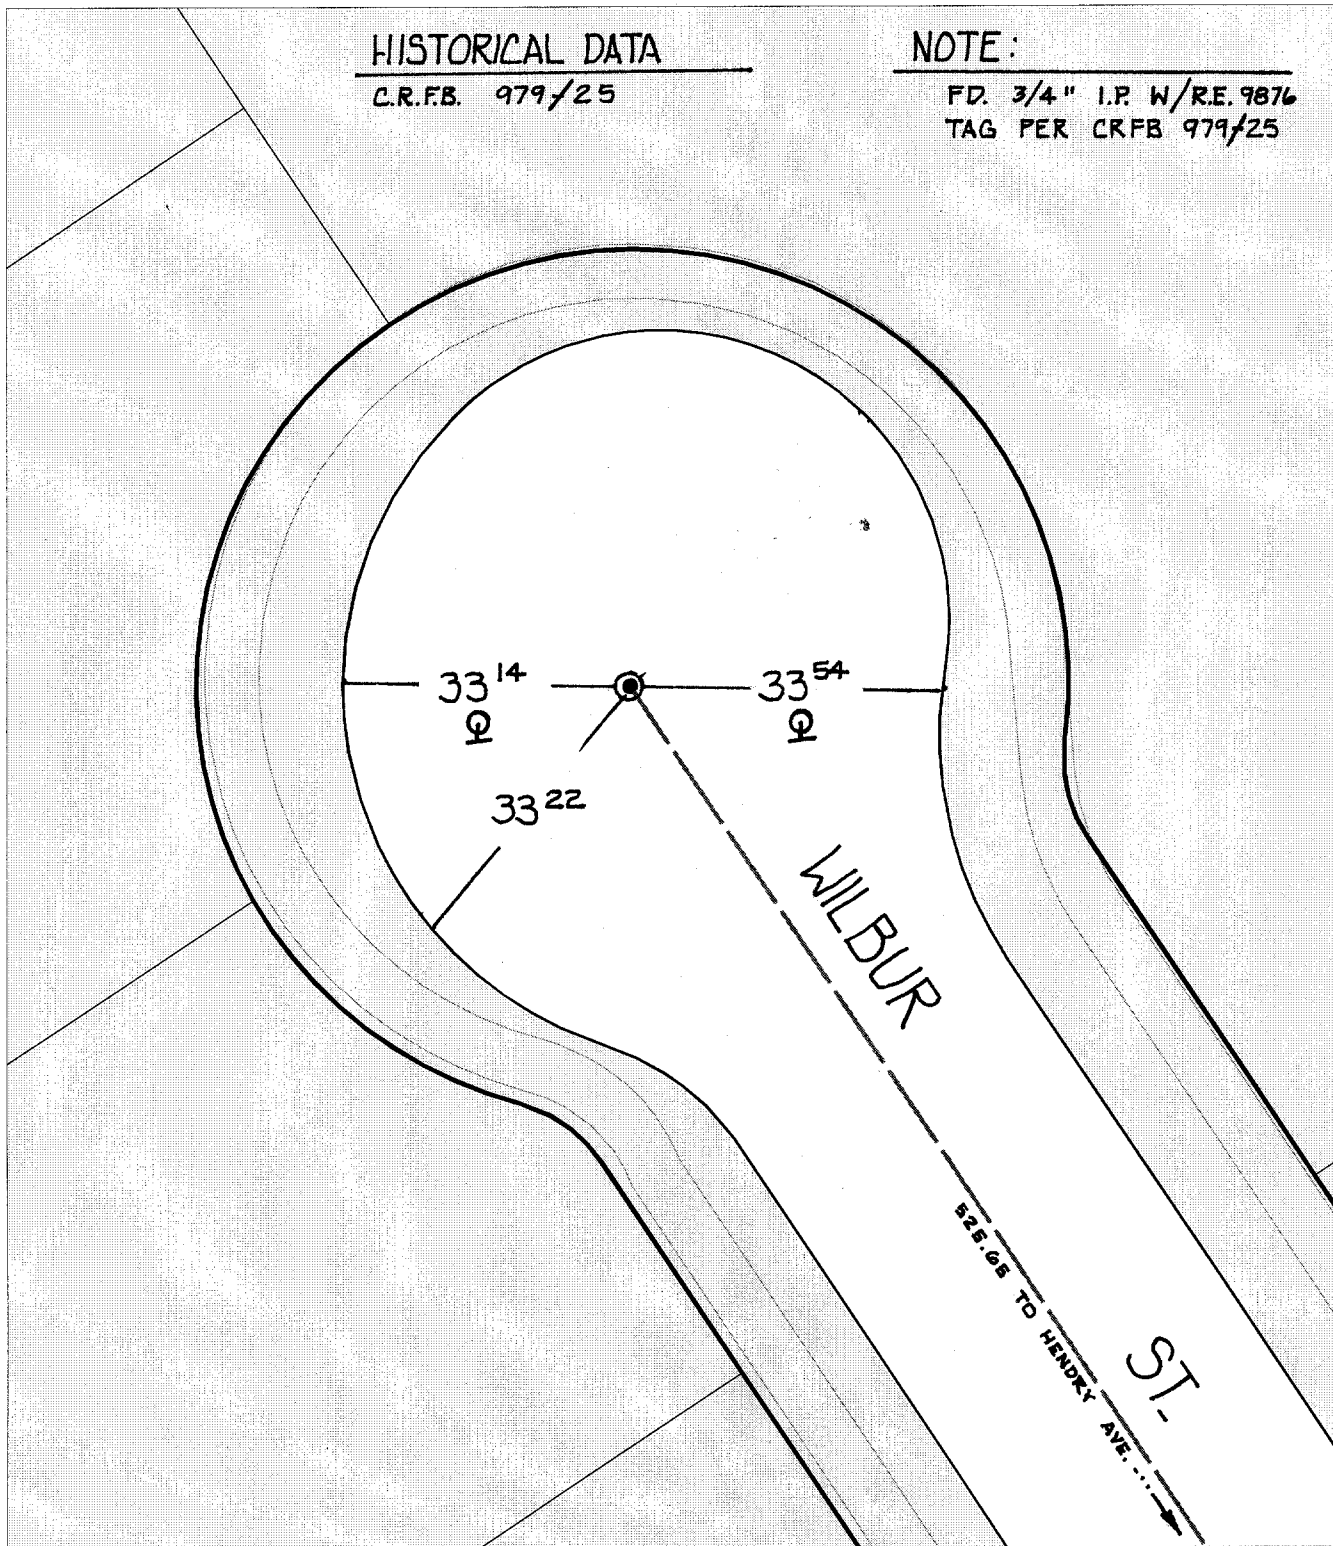

✕ FD. Ramset Nail on T/C
■ FD. "C" Nail on T/C

● FD. LD. & TK. on T/C
○ Set LD. & TK. on T/C

Street:

10363 TIF

WILBUR ST

OFFICIAL USE ONLY

X-Street:

CUL-DE-SAC

Scale: 1" = 20'

Date: 11/24/99

Drawn by: scurtis

W.O.:

F.B.:

OFFICIAL TIE PLAT
CITY OF RIVERSIDE

These ties are for the purpose of perpetuating the found monumentation. No claim is made as to the relationship of the points or lines shown hereon to true boundary locations.



Sheet 1 of 1

File No.: