

REF. DATA


Street: 1037.71E

BROCKTON AVE.

X-Street: MAPLEWOOD PLACE
OFFICIAL USE ONLY

F.B. 931/21
TIE SHEET
DATED 7/64

1037.71E

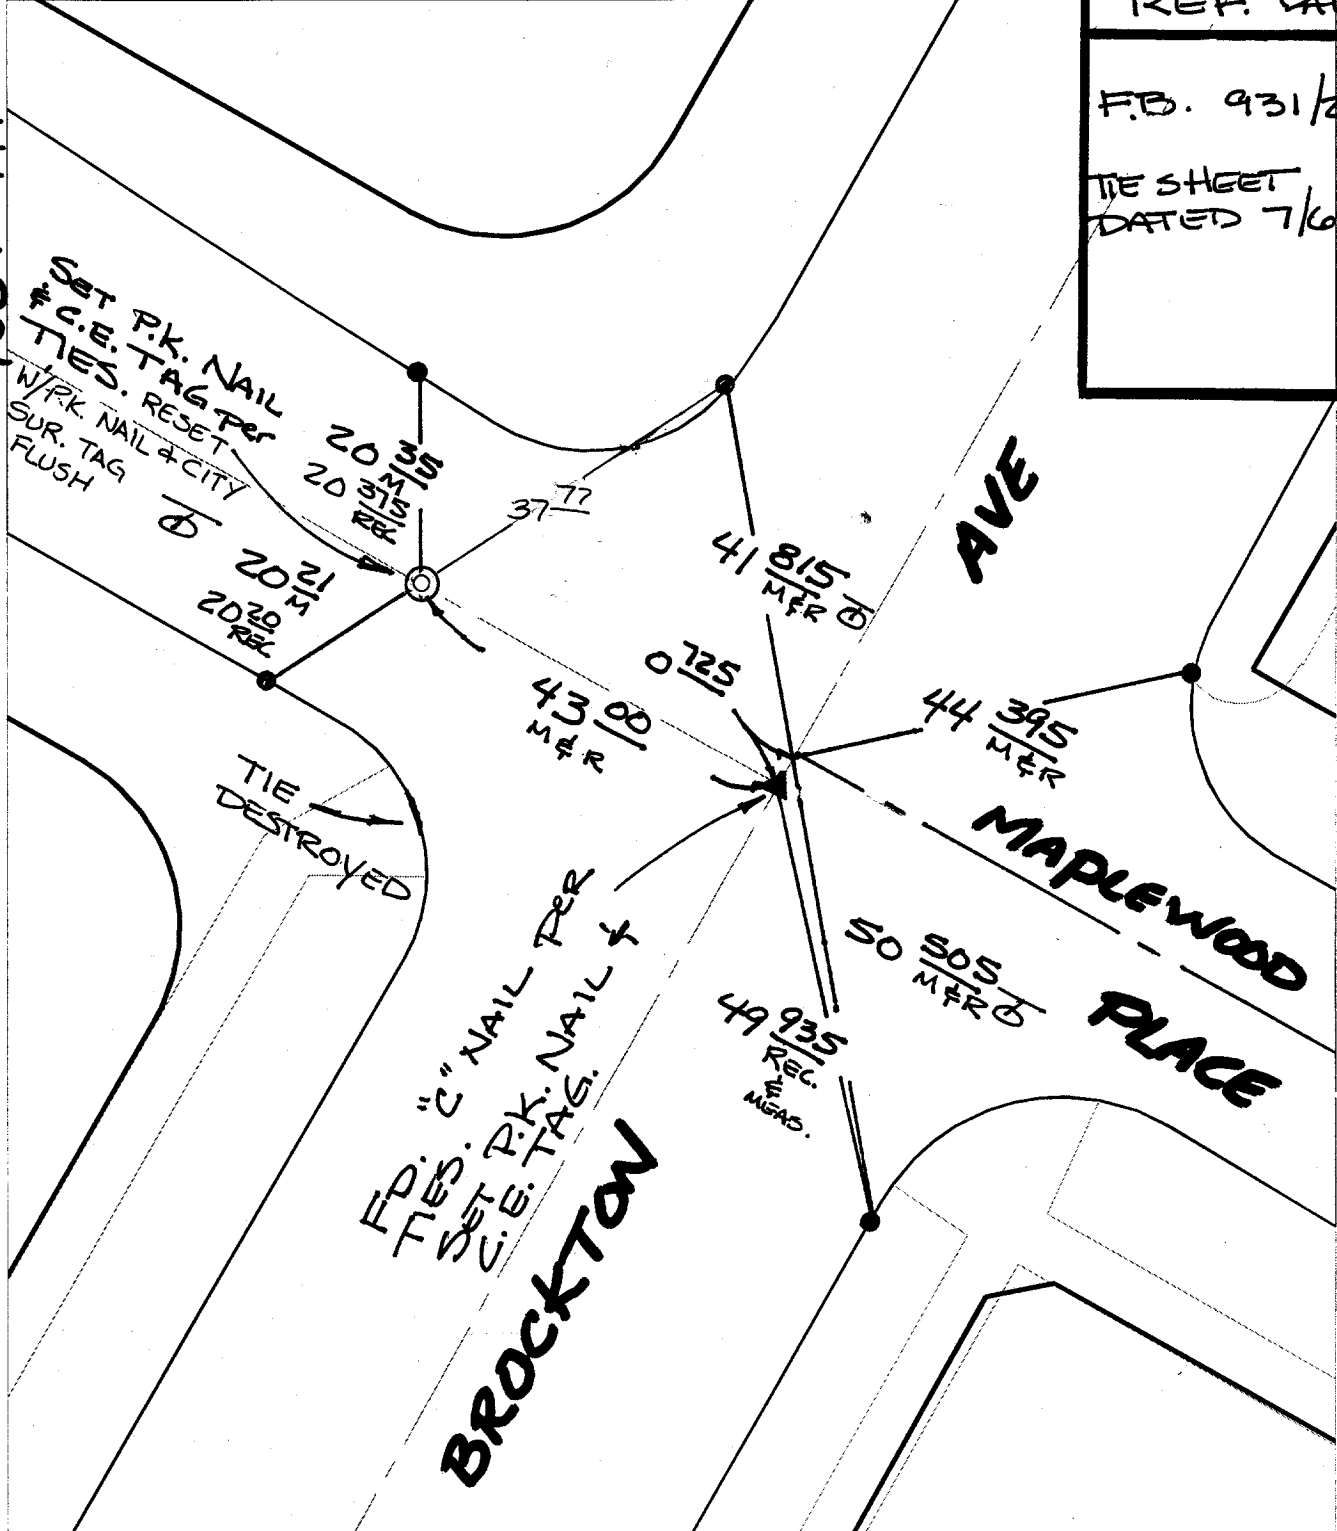


- ✕ FD. Ramset Nail on T/C
- FD. LD. & TK. on T/C
- FD. "C" Nail on T/C
- Set LD. & TK. on T/C

Scale: 1" = N.T.S.
 Date: 02/24/99
 Drawn by: bmark
 W.O.:
 F.B.:

OFFICIAL TIE PLAT
 CITY OF RIVERSIDE

These ties are for the purpose of perpetuating the found monumentation. No claim is made as to the relationship of the points or lines shown hereon to true boundary locations.

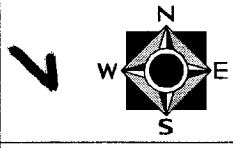

Sheet 1 of 1
 File No.:

26