


Street: Crest
10384 TIE

OFFICIAL USE ONLY

X-Street:

Sily Body.

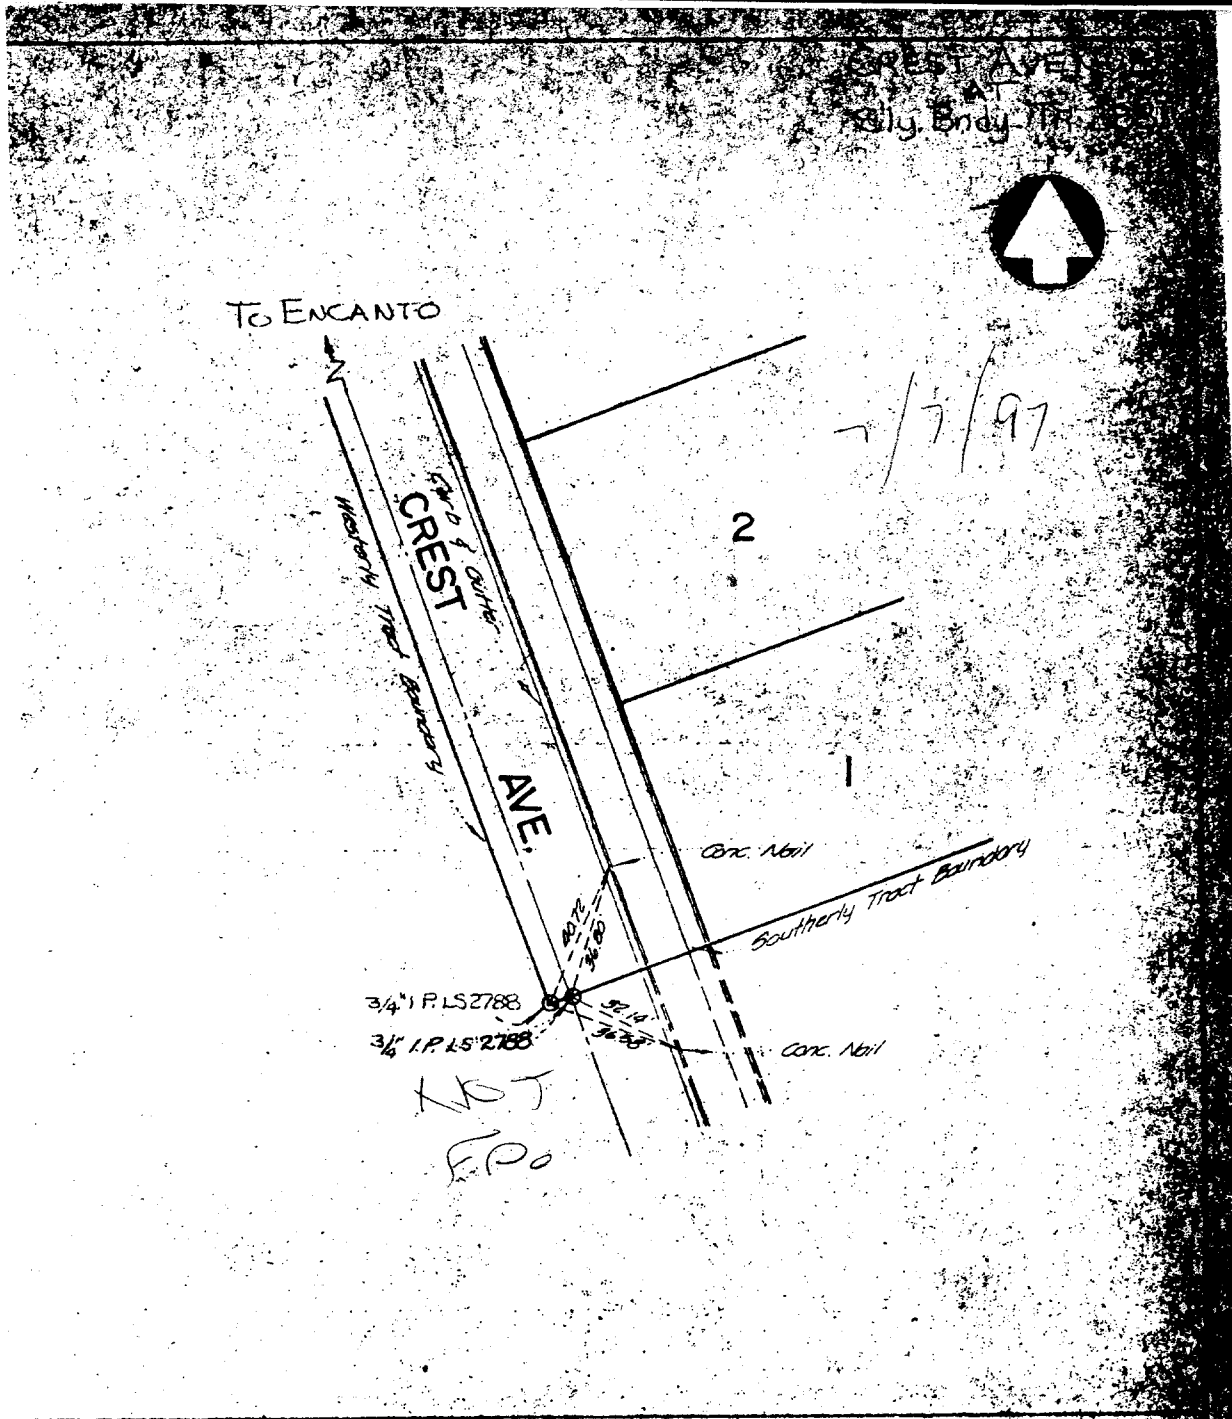

CENTERLINE TIES
TRACT 3881

MAXWELL, BROWN & MULLINS
PLANNING ENGINEERING SURVEYING
422 West 16th St., San Bernardino, California

- ✕ FD. Ramset Nail on T/C
- FD. "C" Nail on T/C

- FD. LD. & TK. on T/C
- Set LD. & TK. on T/C

OFFICIAL TIE PLAT

CITY OF RIVERSIDE

These ties are for the purpose of perpetuating the found monumentation. No claim is made as to the relationship of the points or lines shown hereon to true boundary locations.

Sheet 1 of 1

File No.:

Scale:
Date:
Drawn by:
W.O.:
F.B.: