


**HISTORICAL DATA**  
 CRFB 656/42843  
 CRFB 05712  
 L10/444A

**TRANSIT TIES**

12/3/99

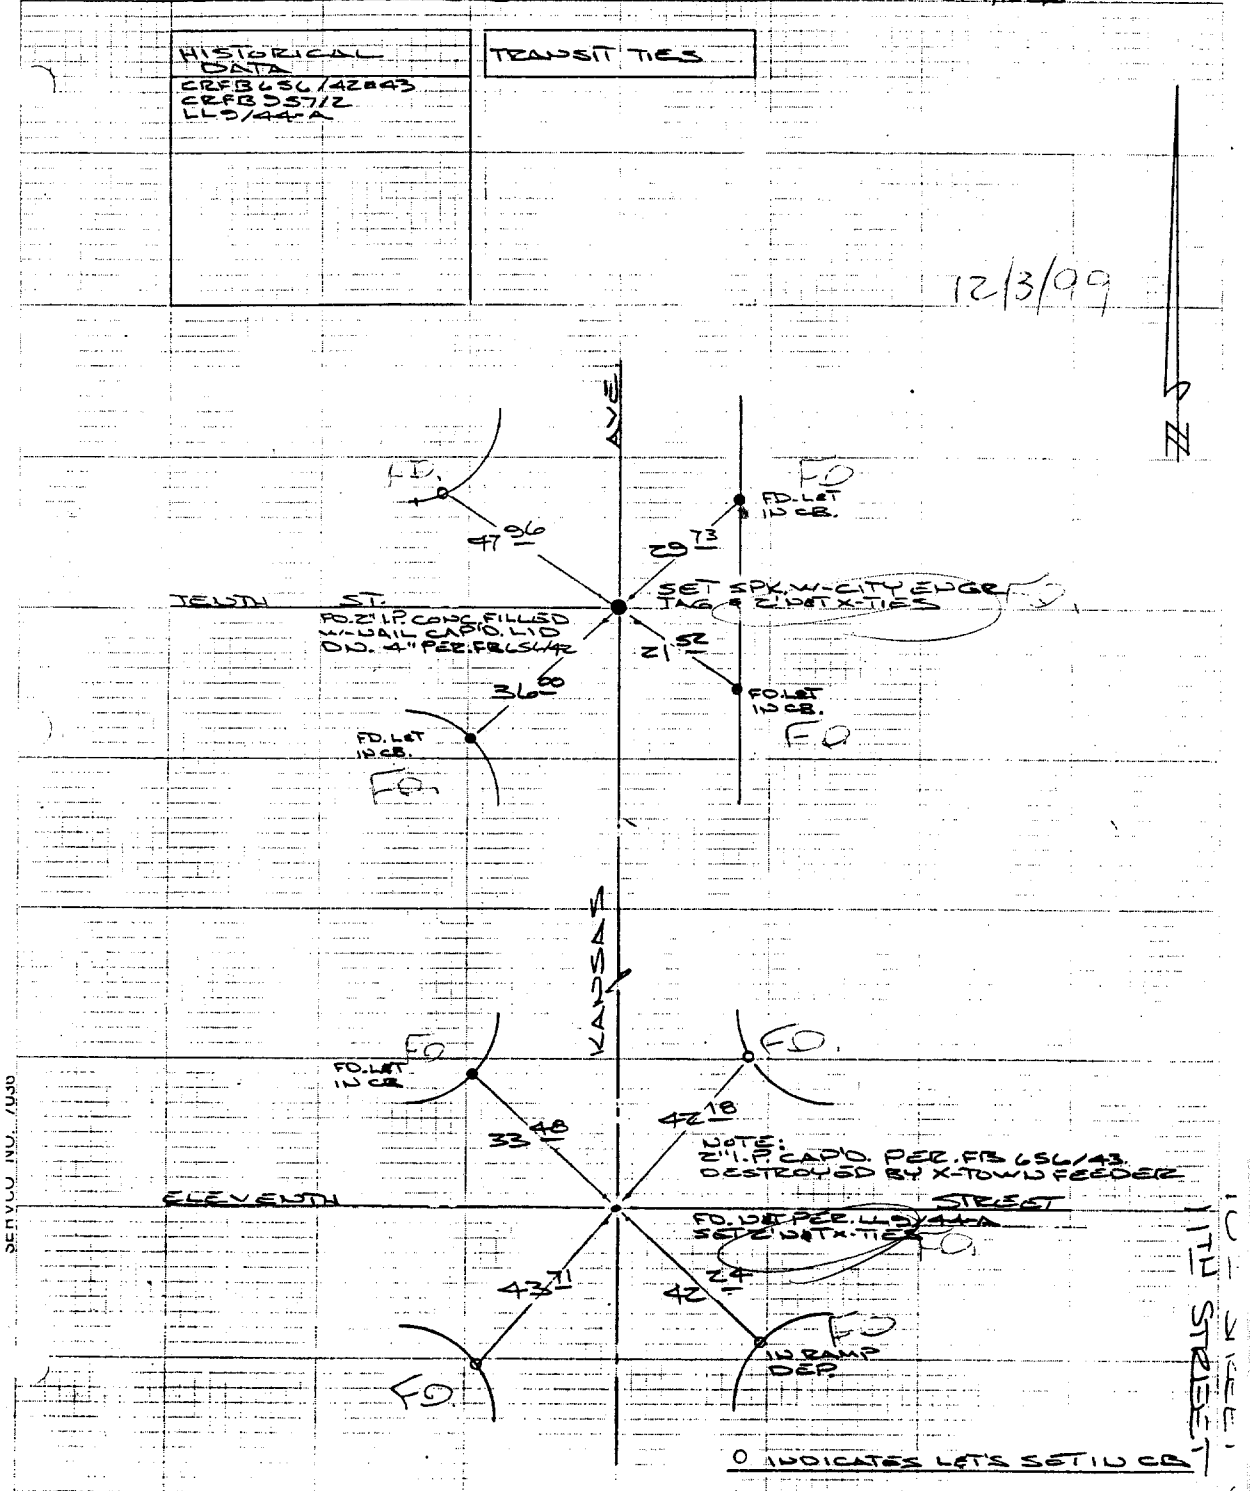

SERV. INV. 7030

Street: **KANSAS**  
**10450. TIF**

X-Street: **10th**  
OFFICIAL USE ONLY

✕ FD. Ramset Nail on T/C  
 ■ FD. "C" Nail on T/C

● FD. LD. & TK. on T/C  
 ○ Set LD. & TK. on T/C

**OFFICIAL TIE PLAT**  
**CITY OF RIVERSIDE**

*These ties are for the purpose of perpetuating the found monumentation. No claim is made as to the relationship of the points or lines shown hereon to true boundary locations.*

Sheet 1 of 1

File No.:

Scale:  
 Date:  
 Drawn by:  
 W.O.:  
 F.B.: