

Street: **Cypress**  
**10404. TIF**

OFFICIAL USE ONLY

X-Street: **Rutland**

**RUTLAND**

TRANSIT TIES

TIES MADE


3/9/62

TIE SHEET

12/10/65

FB 660/47

MJG

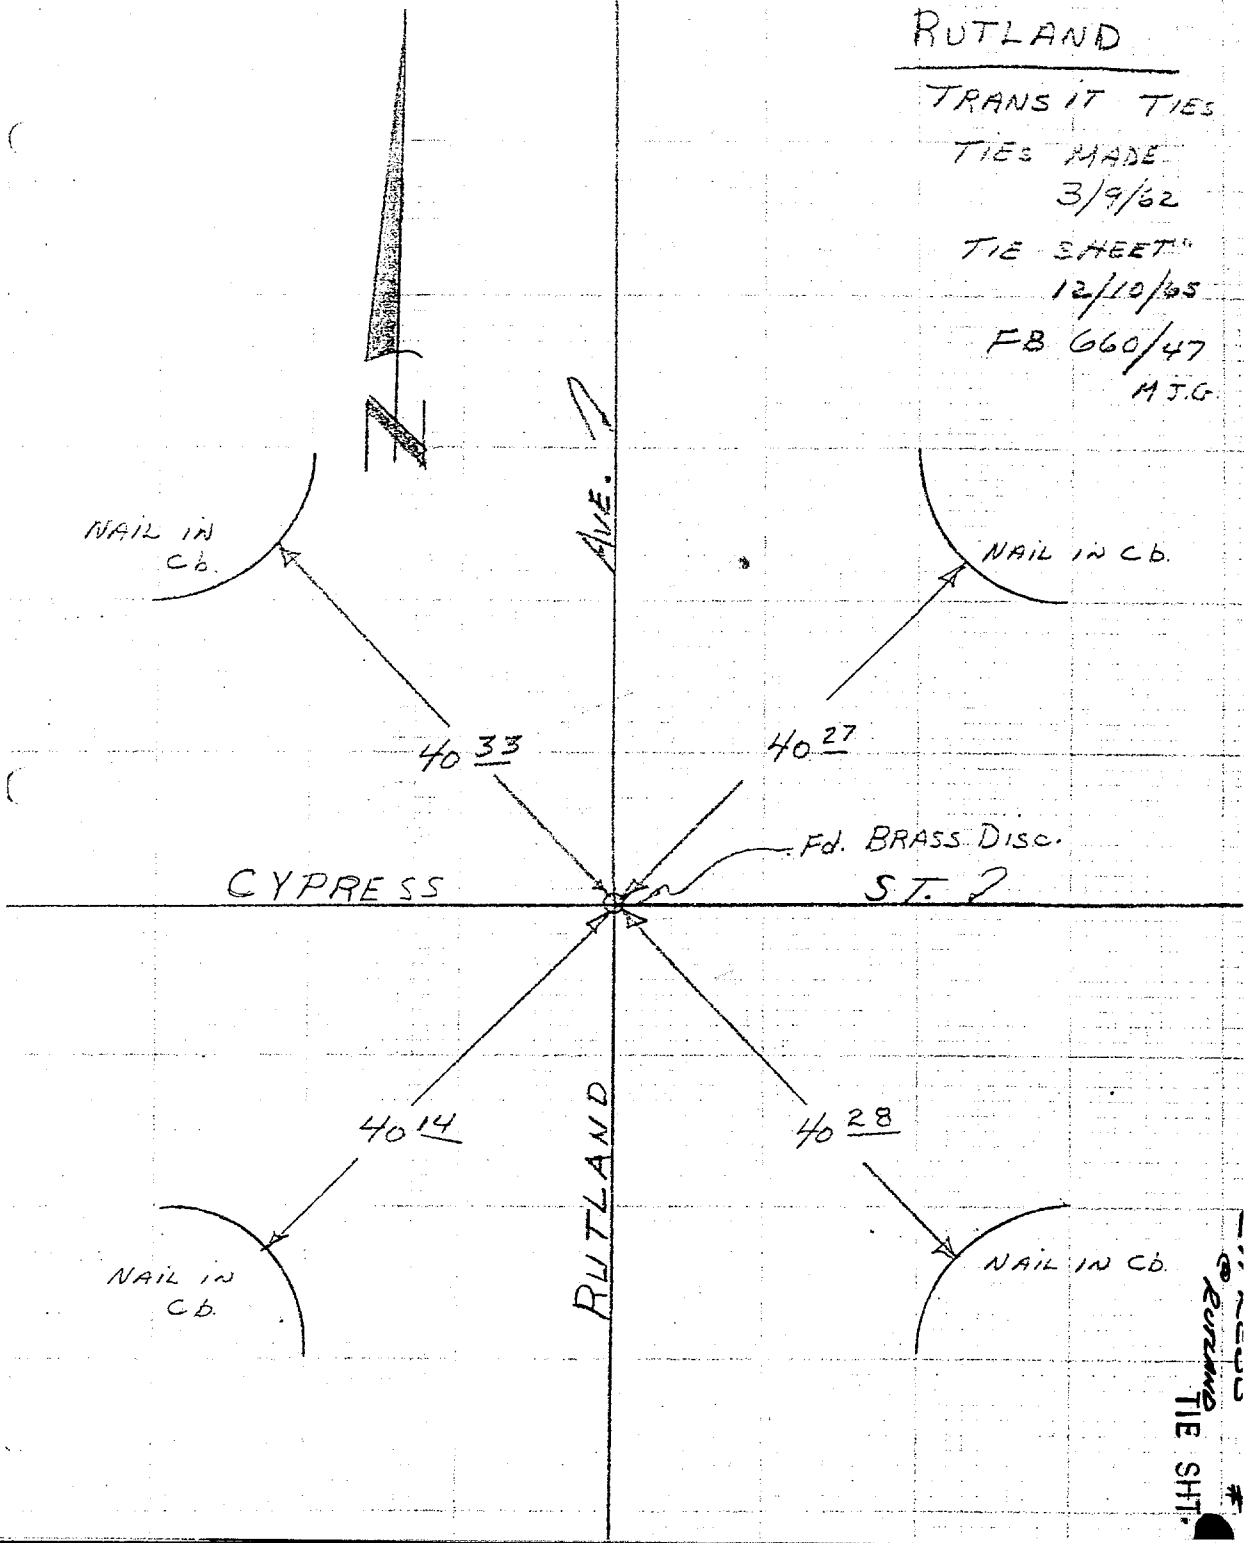

RUTLAND TIE SHT.

- ✕ FD. Ramset Nail on T/C
- FD. "C" Nail on T/C

- FD. LD. & TK. on T/C
- Set LD. & TK. on T/C

Scale: \_\_\_\_\_  
Date: \_\_\_\_\_  
Drawn by: \_\_\_\_\_  
W.O.: \_\_\_\_\_  
F.B.: \_\_\_\_\_

# OFFICIAL TIE PLAT

## CITY OF RIVERSIDE

*These ties are for the purpose of perpetuating the found monumentation. No claim is made as to the relationship of the points or lines shown hereon to true boundary locations.*

Sheet 1 of 1

File No.: