


1053. TIF

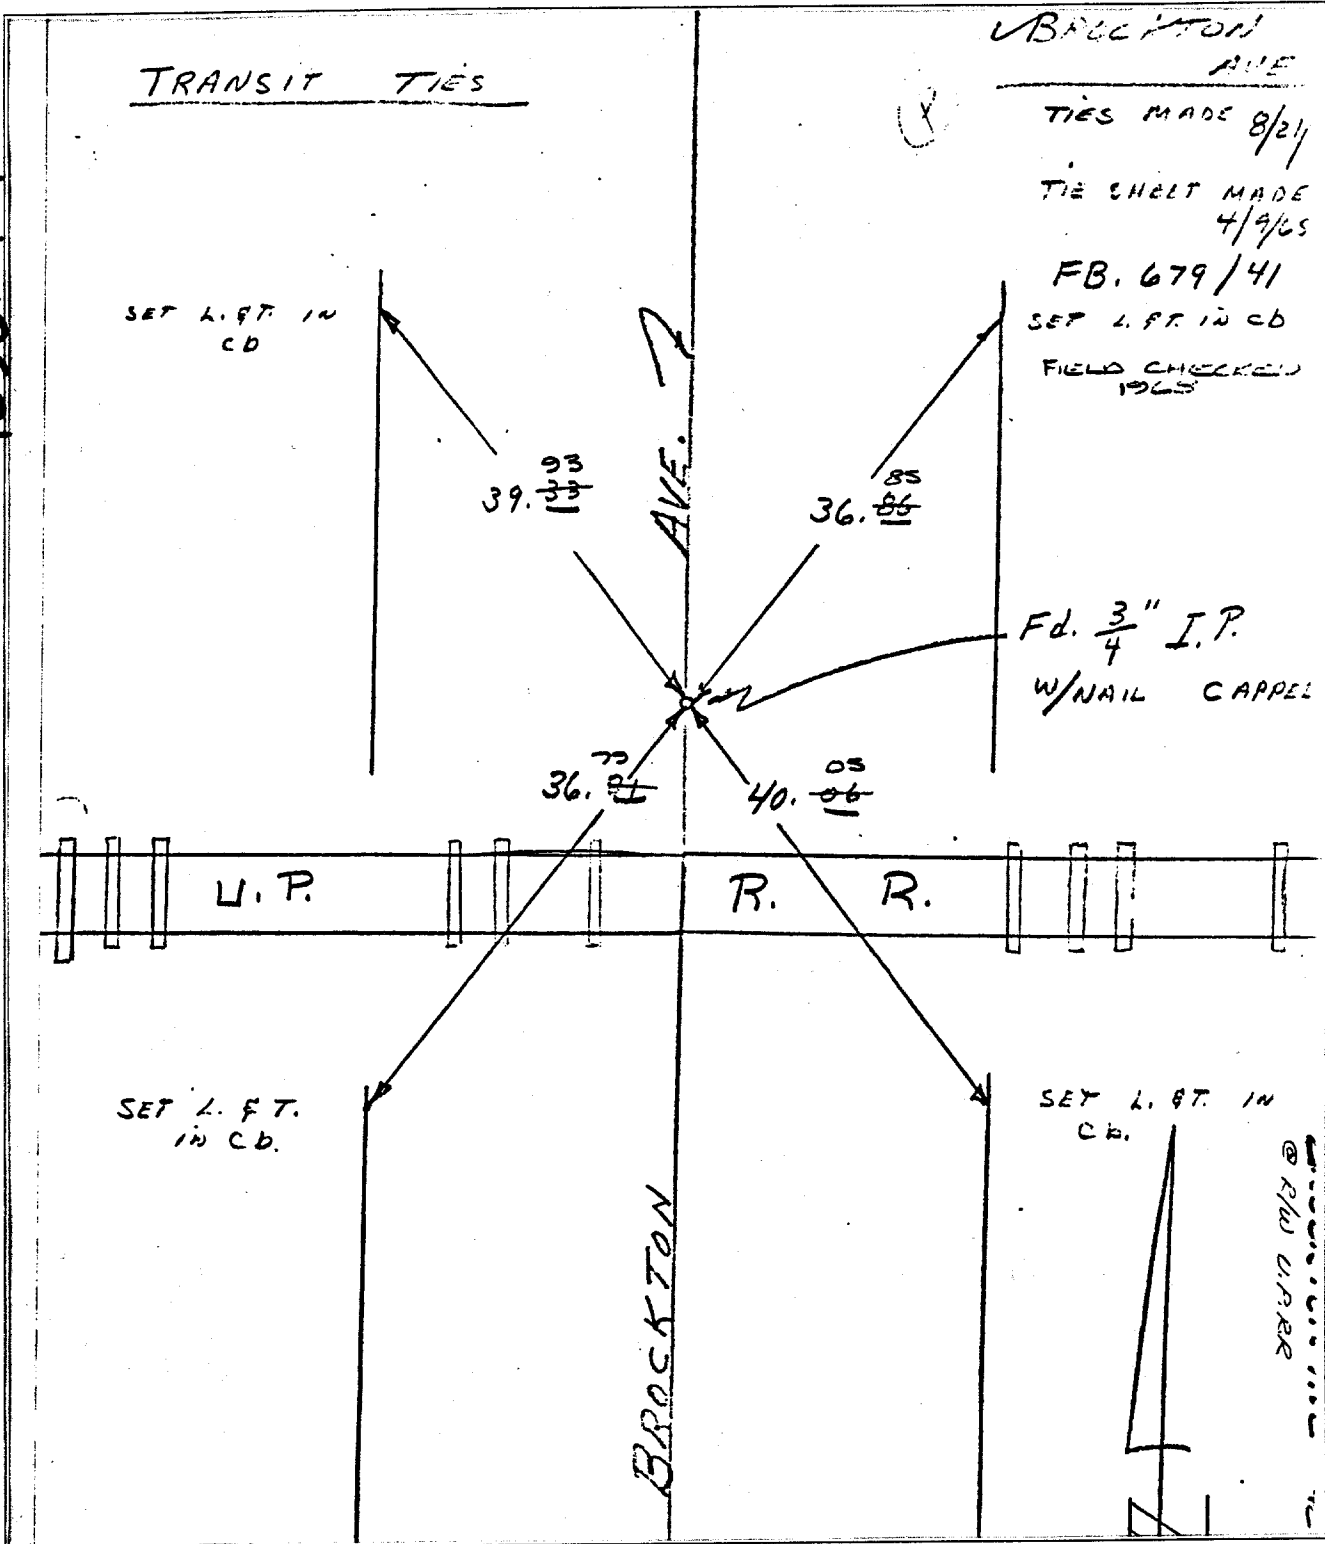

VBALCANTON AVE  
 TIES MADE 8/21  
 TIE SHEET MADE 4/9/65  
 FB. 679/41  
 SET 2. FT. IN CD  
 FIELD CHECKED 1965

- ✕ FD. Ramset Nail on T/C
- FD. LD. & TK. on T/C
- FD. "C" Nail on T/C
- Set LD. & TK. on T/C

Street: BROCKTON

OFFICIAL USE ONLY

X-Street: R/W U.P.R.R.

42

Scale:  
 Date:  
 Drawn by:  
 W.O.:  
 F.B.:

## OFFICIAL TIE PLAT

### CITY OF RIVERSIDE

*These ties are for the purpose of perpetuating the found monumentation. No claim is made as to the relationship of the points or lines shown hereon to true boundary locations.*

Sheet 1 of 1  
 File No.: