


# SWING TIES

Street:

REDDIFORD CT  
10554-11F

X-Street:  
OFFICIAL USE ONLY

CUL-DE-SAC

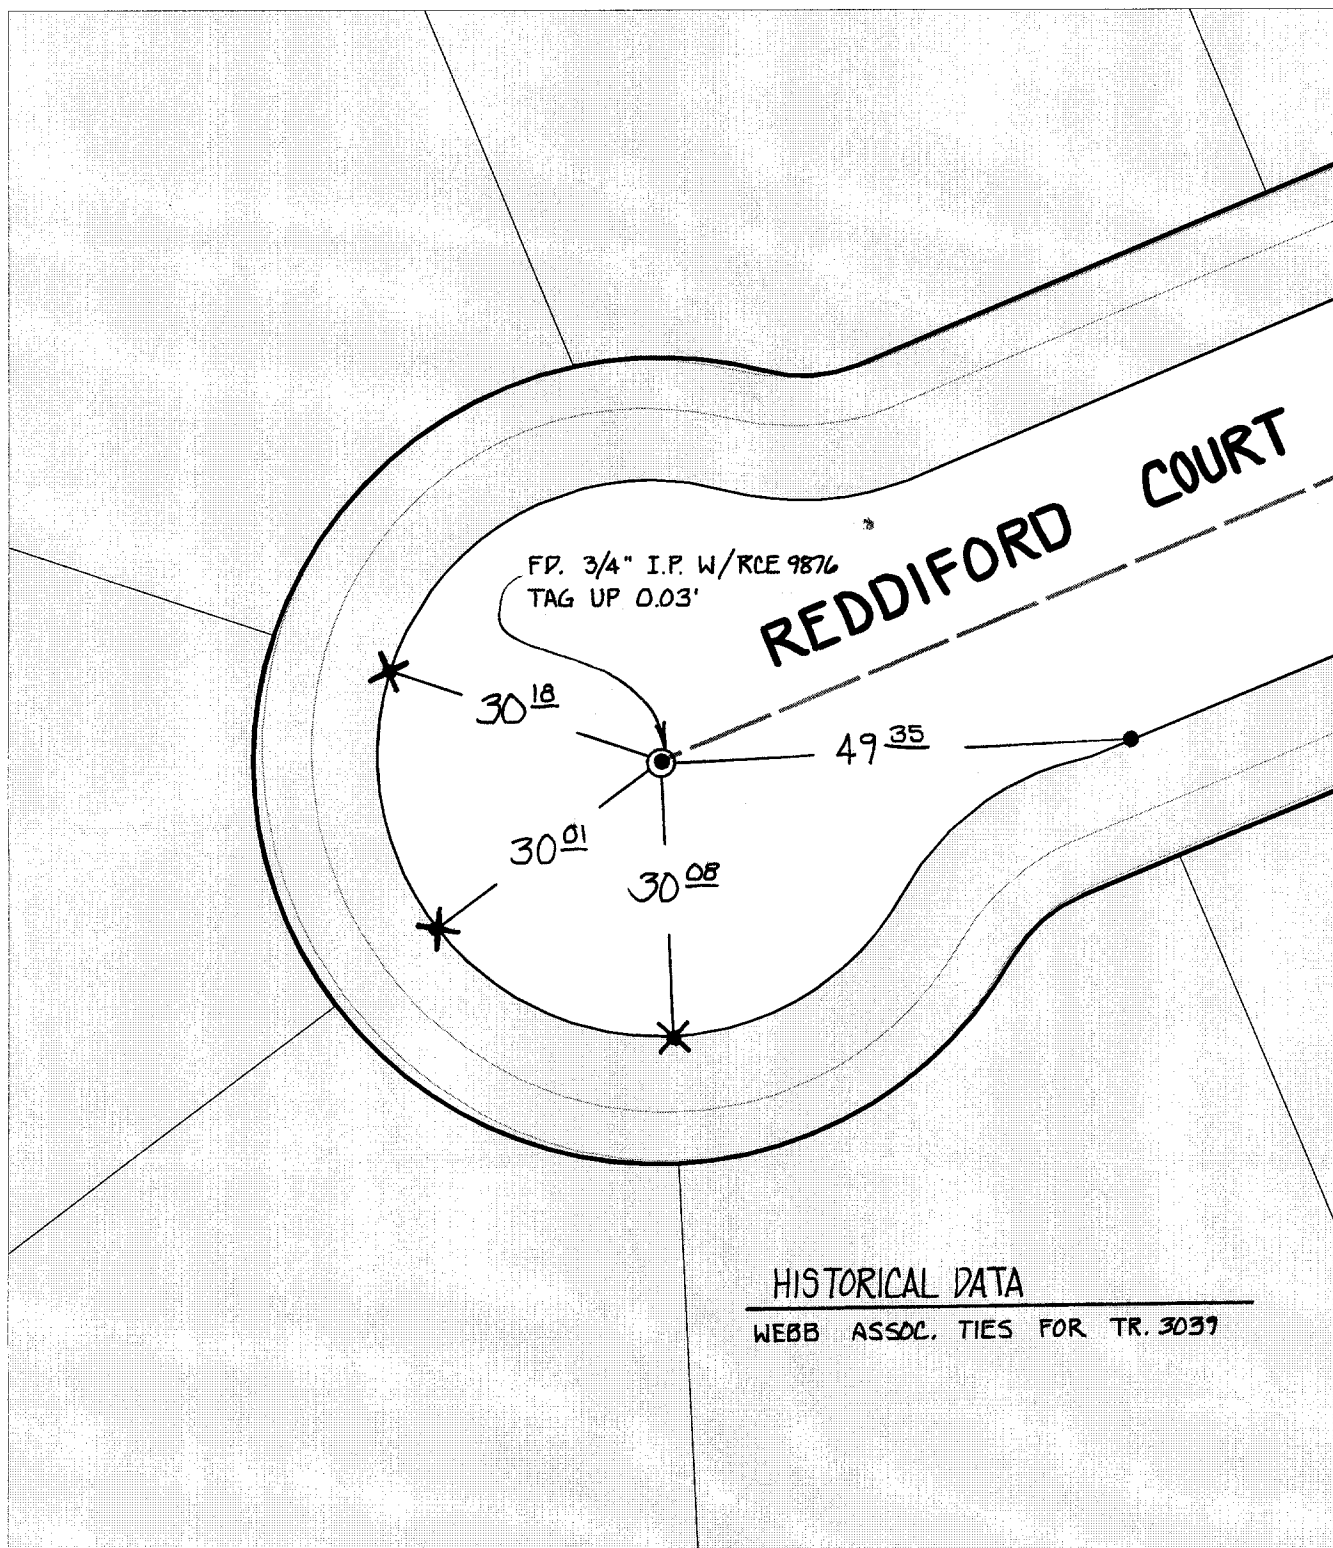

HISTORICAL DATA  
WEBB ASSOC. TIES FOR TR. 3039

- ✕ FD. Ramset Nail on T/C
- FD. "C" Nail on T/C

- FD. LD. & TK. on T/C
- Set LD. & TK. on T/C

Scale: 1" = 20'

Date: 11/23/99

Drawn by: scurtis

W.O.:

F.B.:

## OFFICIAL TIE PLAT CITY OF RIVERSIDE

*These ties are for the purpose of perpetuating the found monumentation. No claim is made as to the relationship of the points or lines shown hereon to true boundary locations.*



Sheet 1 of 1

File No.: