


Street: WESTWIND WY. X-Street: GOLDEN AVE
 10570: TIF OFFICIAL USE ONLY

GOLDEN AVE
 WESTWIND WY.

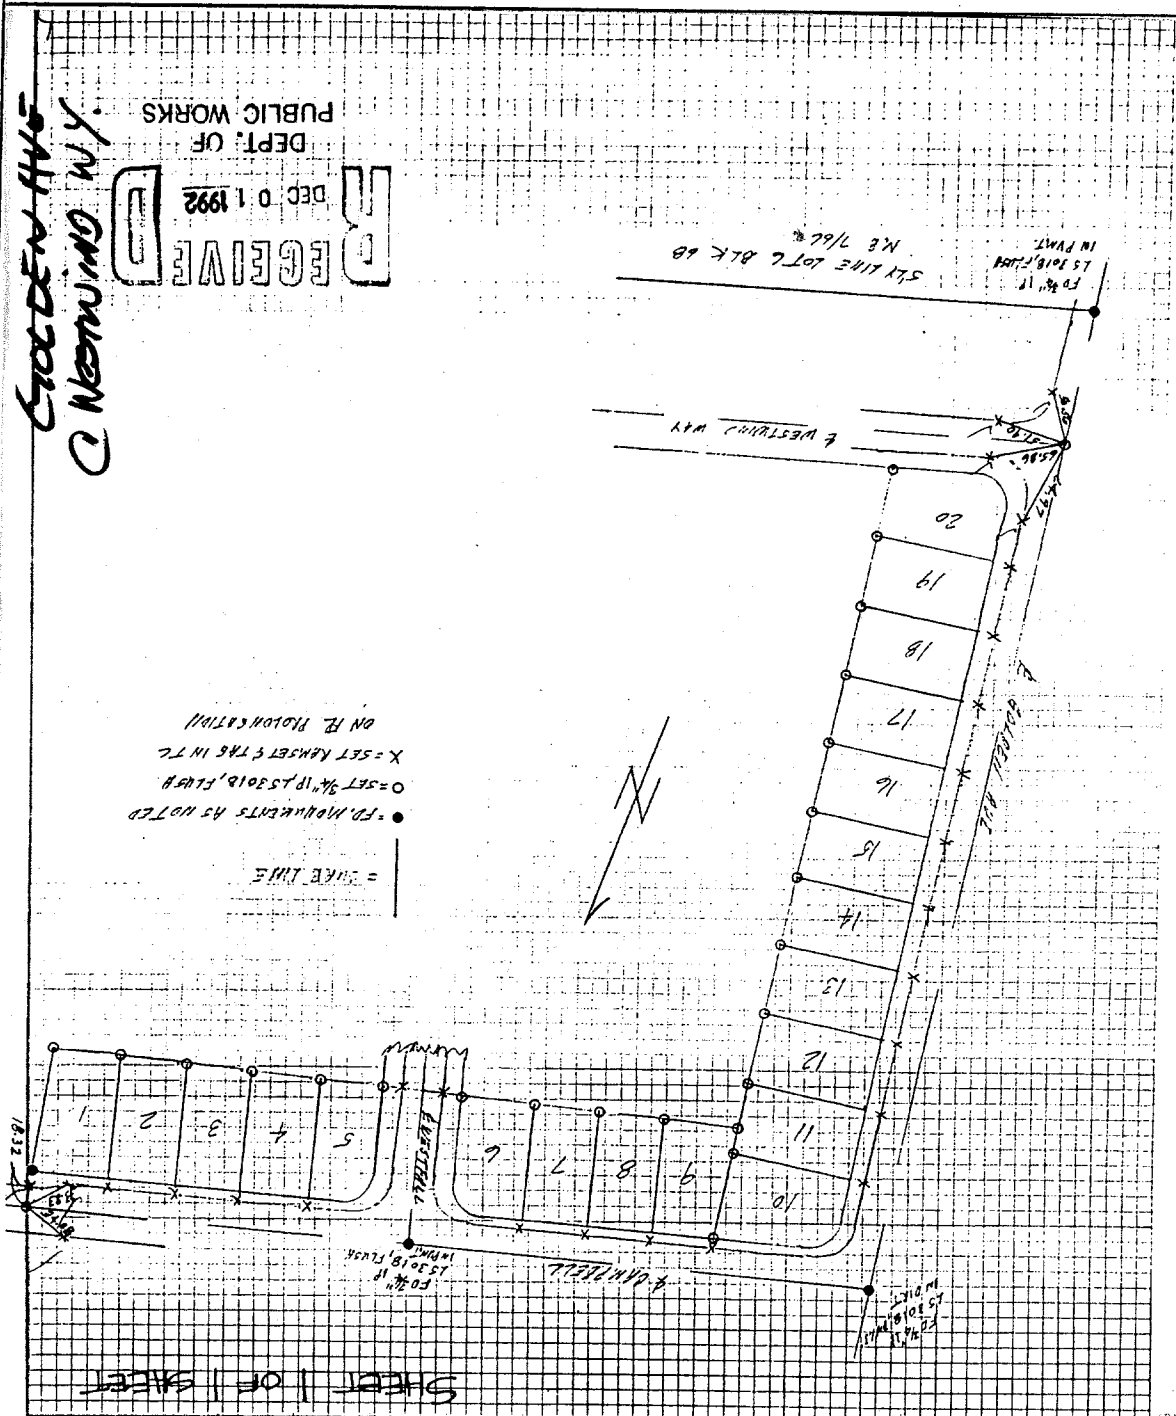

RECEIVED
 DEPT. OF PUBLIC WORKS
 DEC 01 1992

• FD. MONUMENTS AS NOTED
 O = SET 3/4" IR 15301B, FLWRH
 X = SET RAMSET TAG IN TL
 ON R. RECONSTRUCTION
 = MAKE LINE

SHEET 1 OF 1 SHEET

TRACT 4051-1
 J. P. DAVIDSON ASSOCIATES
 CIVIL ENGINEERS • SURVEYORS • PLANNERS
 REF. W.O. No. 80-5112 DATE 10-11-81
 SURVEY OF FINAL MONUMENTS TO 9057 PHASE I
 5010 T35 R&W
 FOR KENT LAND
 SURVEY PARTY Mood/Bowe

OFFICIAL TIE PLAT

CITY OF RIVERSIDE

FD. Ramset Nail on T/C
 FD. "C" Nail on T/C
 FD. LD. & TK. on T/C
 Set LD. & TK. on T/C

These ties are for the purpose of perpetuating the found monumentation. No claim is made as to the relationship of the points or lines shown hereon to true boundary locations.

File No.:
 Sheet 1 of 1

Scale:
 Date:
 Drawn by:
 W.O. No.:
 F.B. No.: