


Street: BUTTERFIELD RD  
10580 TIE

X-Street: OFFICIAL USE ONLY

CHARTER OAK LANE

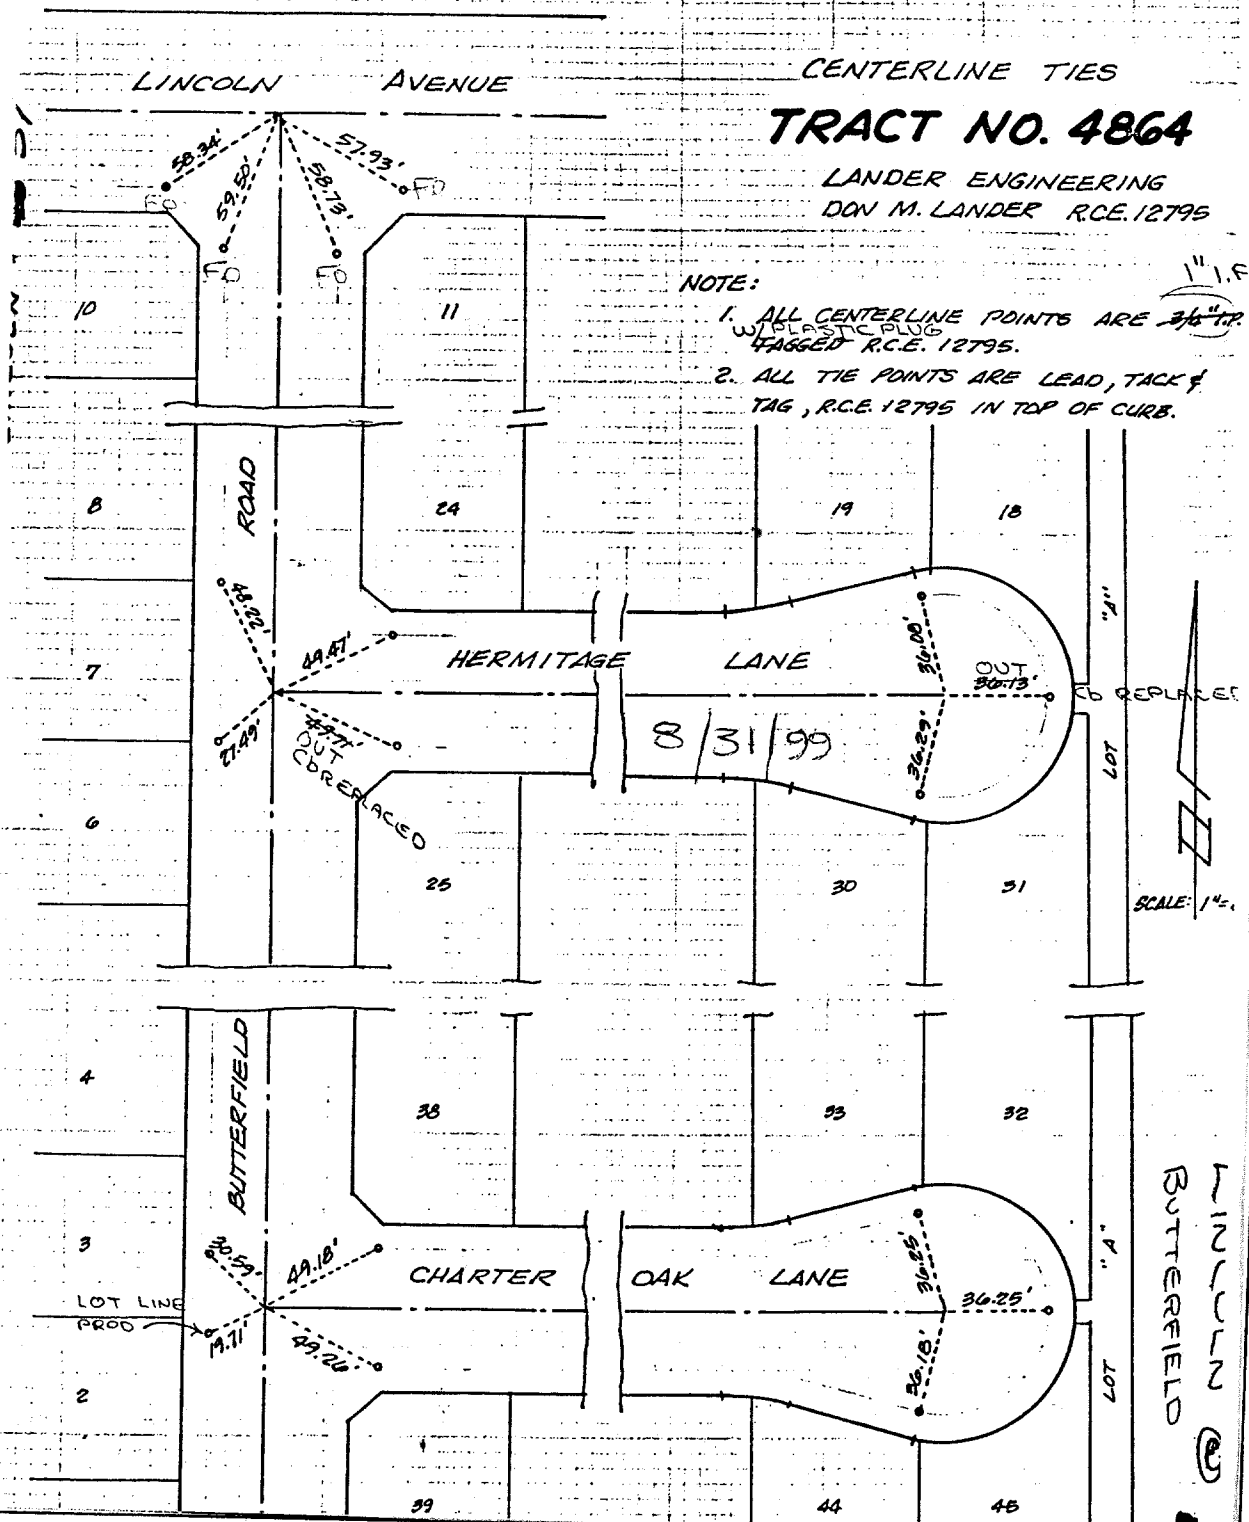

**TRACT NO. 4864**

LANDER ENGINEERING  
DON M. LANDER R.C.E. 12795

- NOTE:
1. ALL CENTERLINE POINTS ARE  $\frac{3}{16}$ " TIE WITH PLASTIC PLUG TAGGED R.C.E. 12795.
  2. ALL TIE POINTS ARE LEAD, TACK & TAG, R.C.E. 12795 IN TOP OF CURB.

- ✕ FD. Ramset Nail on T/C
- FD. "C" Nail on T/C
- FD. LD. & TK. on T/C
- Set LD. & TK. on T/C

Scale:  
Date:  
Drawn by:  
W.O.:  
F.B.:

**OFFICIAL TIE PLAT**  
**CITY OF RIVERSIDE**

These ties are for the purpose of perpetuating the found monumentation. No claim is made as to the relationship of the points or lines shown hereon to true boundary locations.

Sheet 1 of 1  
File No.: