


"SWING TIES"

HISTORICAL DATA:  
 A.A. WEBB FB. 578 W.O. 63-233  
 TR. No. 2876

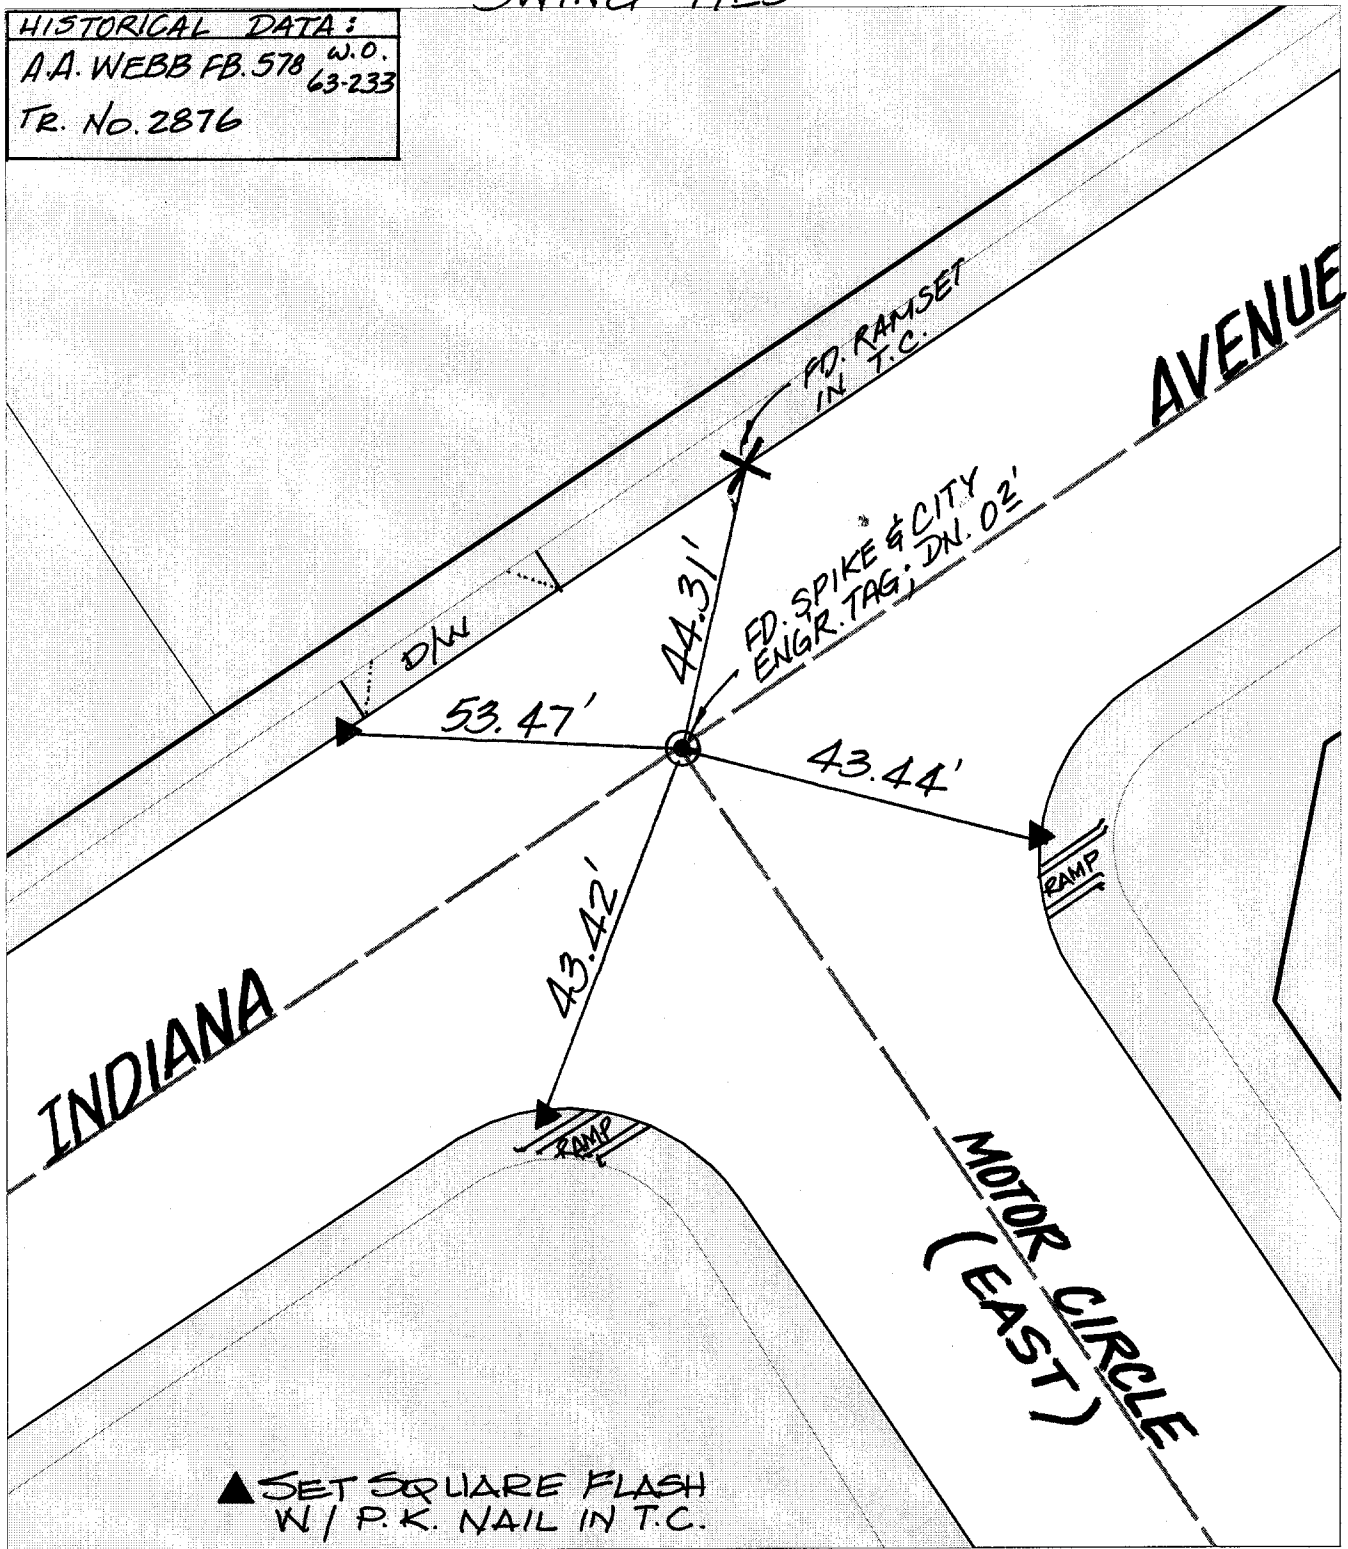

▲ SET SQUARE FLASH W/ P.K. NAIL IN T.C.

- ✕ FD. Ramset Nail on T/C
- FD. LD. & TK. on T/C
- FD. "C" Nail on T/C
- Set LD. & TK. on T/C

Street: 10588. TIF INDIANA AVE  
 X-Street: MOTOR CIRCLE EAST  
 OFFICIAL USE ONLY

Scale: 1" = 30'  
 Date: 01/05/00  
 Drawn by: scurtis, KE  
 W.O.:  
 F.B.:

**OFFICIAL TIE PLAT**  
 CITY OF RIVERSIDE

*These ties are for the purpose of perpetuating the found monumentation. No claim is made as to the relationship of the points or lines shown hereon to true boundary locations.*



Sheet 1 of 1  
 File No.: