


Street: **ZODIAC DR**
10601. TIF

X-Street: **LIBRA**
 OFFICIAL USE ONLY

ZODIAC DR
 @ Libra Drive

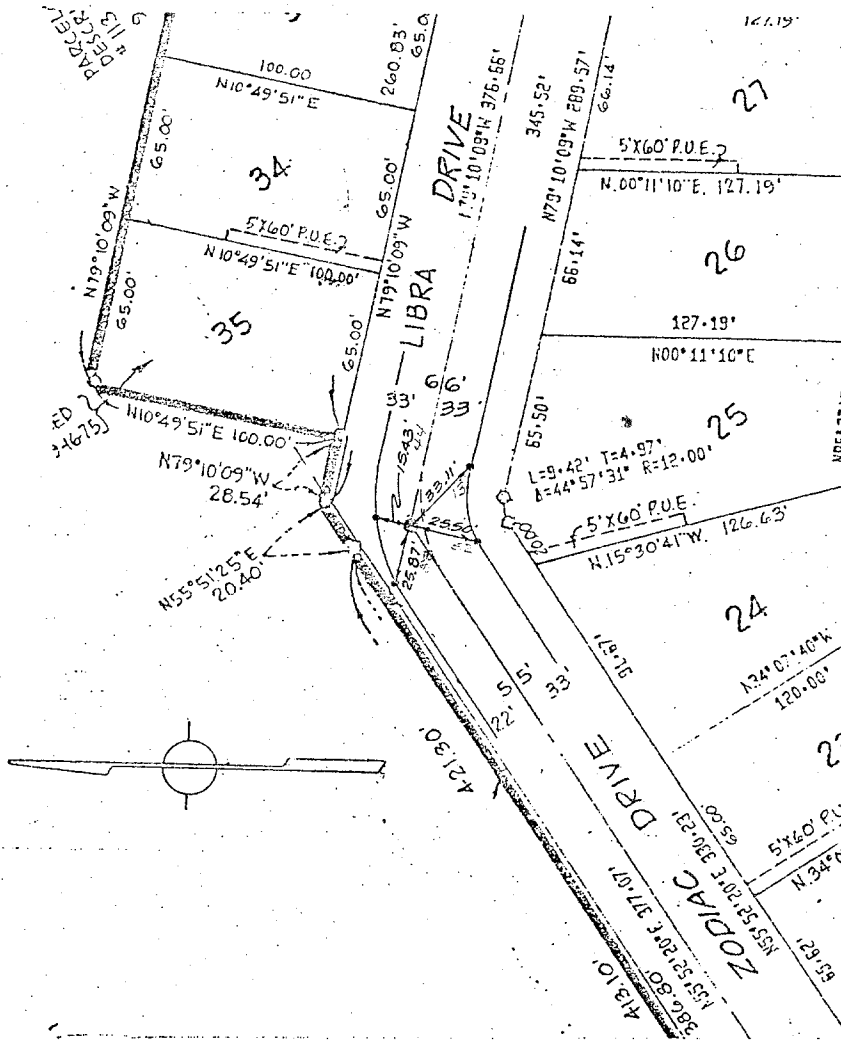

- ⊙ Indicates Set 1/2" Brass Cap Stamped R.C.E. 862
- ⊕ Indicates Set 3/4" Iron Pipe Tagged R.C.E. 862
- ⊗ Indicates Set Nail & Tagged R.C.E. 862 In Curb.
- Indicates Set Nail In Curb.

FD. CRD.
 3/3/78 BA

AVIDSON ASSOCIATES 126 TENTH STREET ERSIDE, CALIFORNIA	MONUMENT TIES FOR TRACT <u>4915</u>	SHEET NO. <u>6</u> OF <u>8</u> DATE <u>FEB. 1978</u> SCALE <u>1" = 60'</u>
--	---	--

- ✕ FD. Ramset Nail on T/C
- FD. "C" Nail on T/C
- FD. LD. & TK. on T/C
- Set LD. & TK. on T/C

Scale:
 Date:
 Drawn by:
 W.O.:
 F.B.:

OFFICIAL TIE PLAT
CITY OF RIVERSIDE

These ties are for the purpose of perpetuating the found monumentation. No claim is made as to the relationship of the points or lines shown hereon to true boundary locations.

Sheet 1 of 1
 File No.: