


SWING TIES

1061. TIF

HISTORICAL DATA

CRFB 1038/32
224/47
701/45

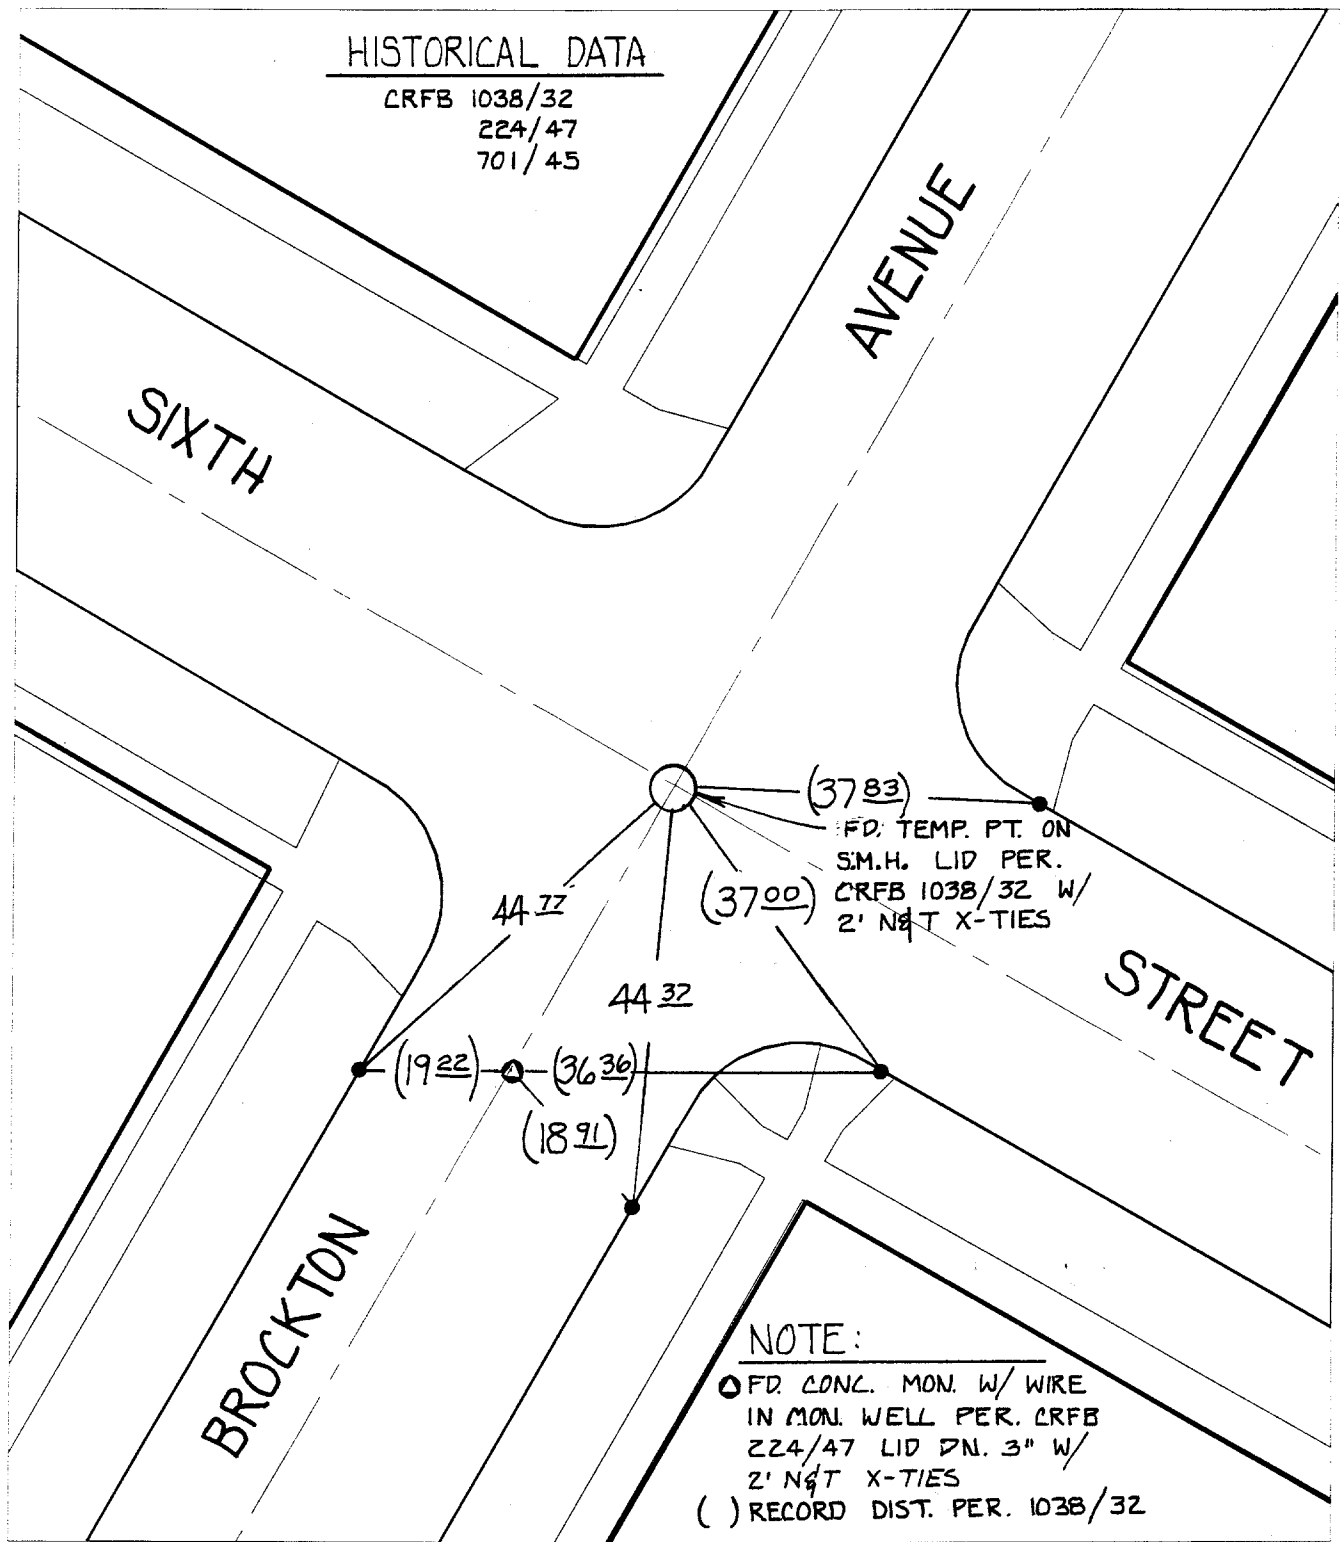

AVENUE

SIXTH

BROCKTON

STREET

(3783)
FD. TEMP. PT. ON
S.M.H. LID PER.
CRFB 1038/32 W/
2' N&T X-TIES

NOTE:
● FD. CONCL. MON. W/ WIRE
IN MON. WELL PER. CRFB
224/47 LID DN. 3" W/
2' N&T X-TIES
() RECORD DIST. PER. 1038/32

- ✕ FD. Ramset Nail on T/C
- FD. LD. & TK. on T/C
- FD. "C" Nail on T/C
- Set LD. & TK. on T/C

Street: BROCKTON AVENUE X-Street: SIXTH STREET

OFFICIAL USE ONLY

53

Scale: 1" = 20'
Date: 10/20/98
Drawn by: SURVEY
W.O.:
F.B.:

OFFICIAL TIE PLAT CITY OF RIVERSIDE

These ties are for the purpose of perpetuating the found monumentation. No claim is made as to the relationship of the points or lines shown hereon to true boundary locations.



Sheet 1 of 1
File No.: 53