


SALES CHECKED BY COLLETT

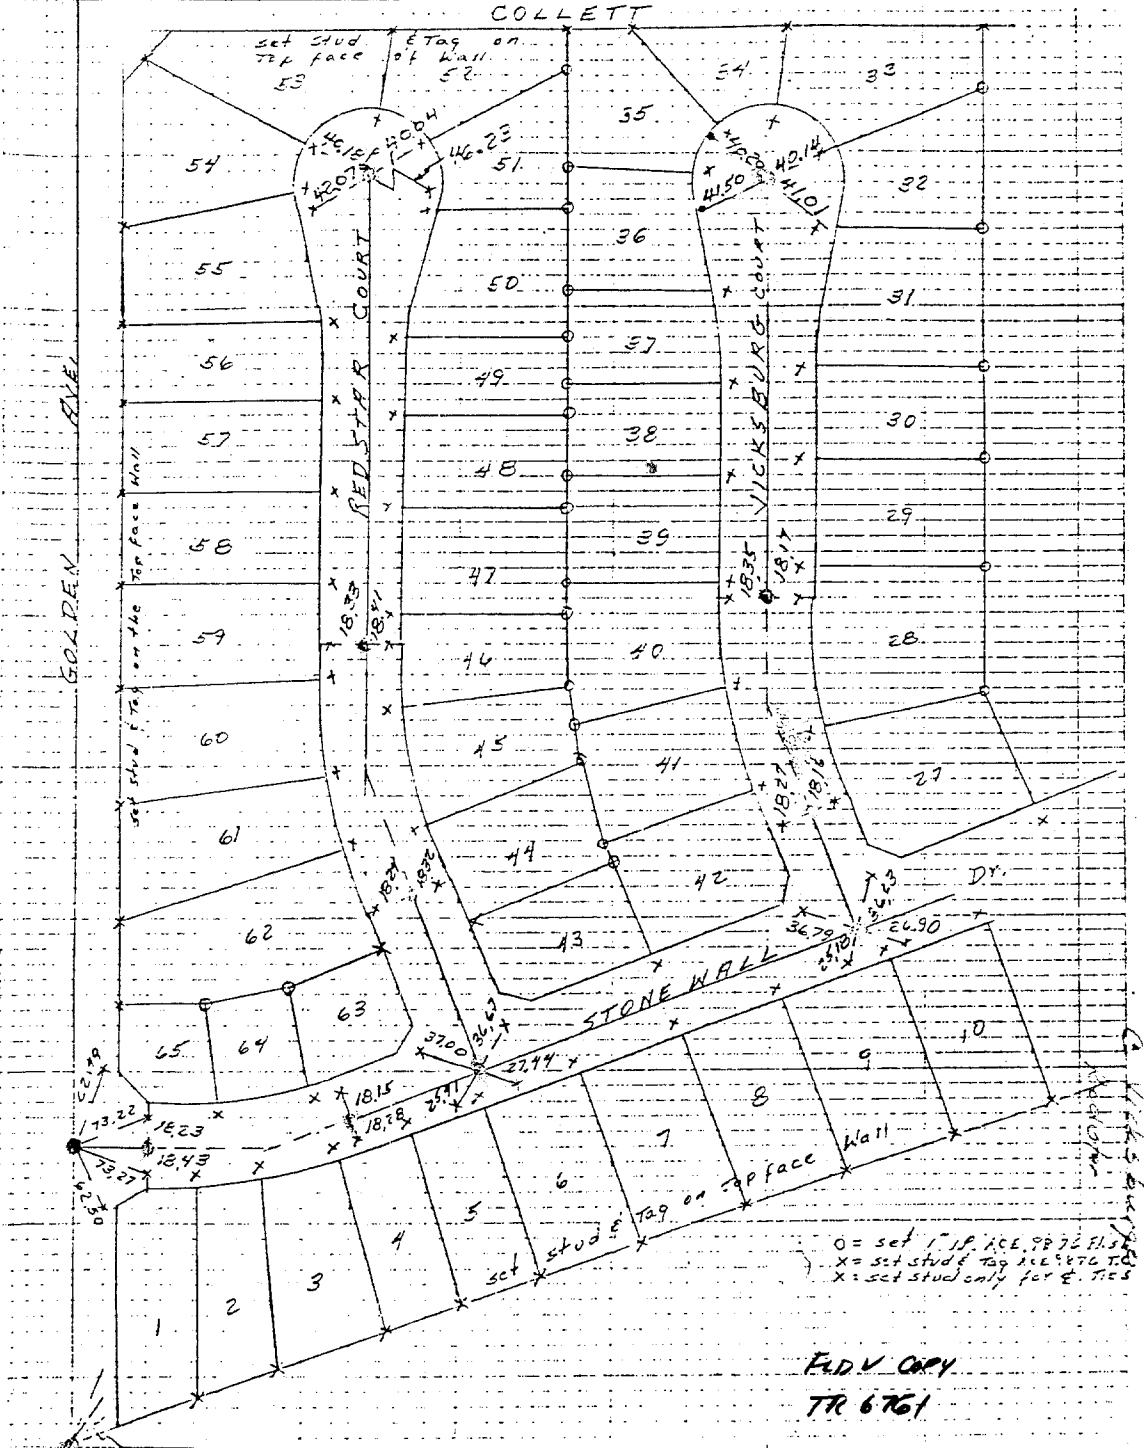

○ = set 1" I.P. ACE. 9972 Fl. S.
 X = set stud & tag 1" I.P. ACE. 9972 T.C.
 X = set stud only for E. Ties

F.D.V. COPY
 TR 6761

- ✕ FD. Ramset Nail on T/C
- FD. LD. & TK. on T/C
- FD. "C" Nail on T/C
- Set LD. & TK. on T/C

Scale: _____
 Date: _____
 Drawn by: _____
 W.O.: _____
 F.B.: _____

OFFICIAL TIE PLAT
CITY OF RIVERSIDE

These ties are for the purpose of perpetuating the found monumentation. No claim is made as to the relationship of the points or lines shown hereon to true boundary locations.

Sheet 1 of 1
 File No.: _____

Street: **RED STAR CT.**
18010. TIE
 OFFICIAL USE ONLY
 X-Street: **STONE WALL DR.**