


SALES CHECKED BY MAP NO WEATHER

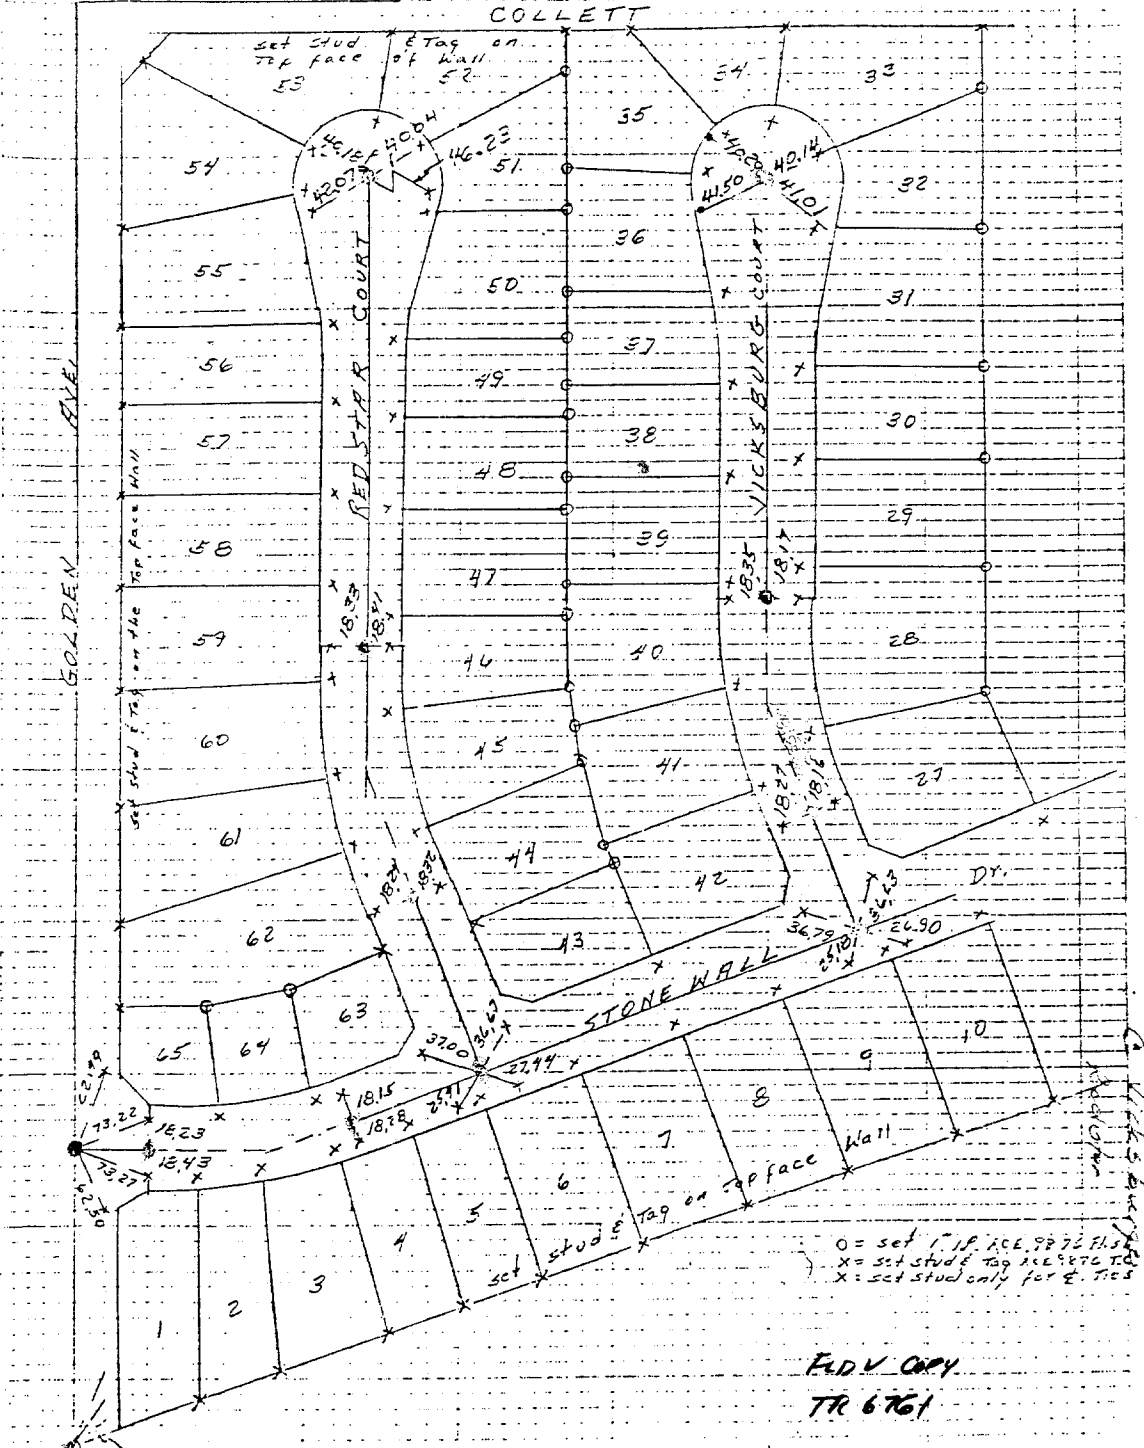

o = set 1" IP. ACE. 987676 T.C.  
 x = set stud & tag ACE. 9876 T.C.  
 x = set stud only for E. Ties

F.D.V. COPY  
 TR 6761

- ✕ FD. Ramset Nail on T/C
- FD. LD. & TK. on T/C
- FD. "C" Nail on T/C
- Set LD. & TK. on T/C

Scale:  
 Date:  
 Drawn by:  
 W.O.:  
 F.B.:

## OFFICIAL TIE PLAT

### CITY OF RIVERSIDE

These ties are for the purpose of perpetuating the found monumentation. No claim is made as to the relationship of the points or lines shown hereon to true boundary locations.

Sheet 1 of 1  
 File No.:

Street: **Red Star Ct**  
**10019.tif**  
 X-Street:  
 OFFICIAL USE ONLY