


TRANSIT TIES

HISTORICAL DATA

CITY TIES DATED 9 3 96
CRFB 724/7Z

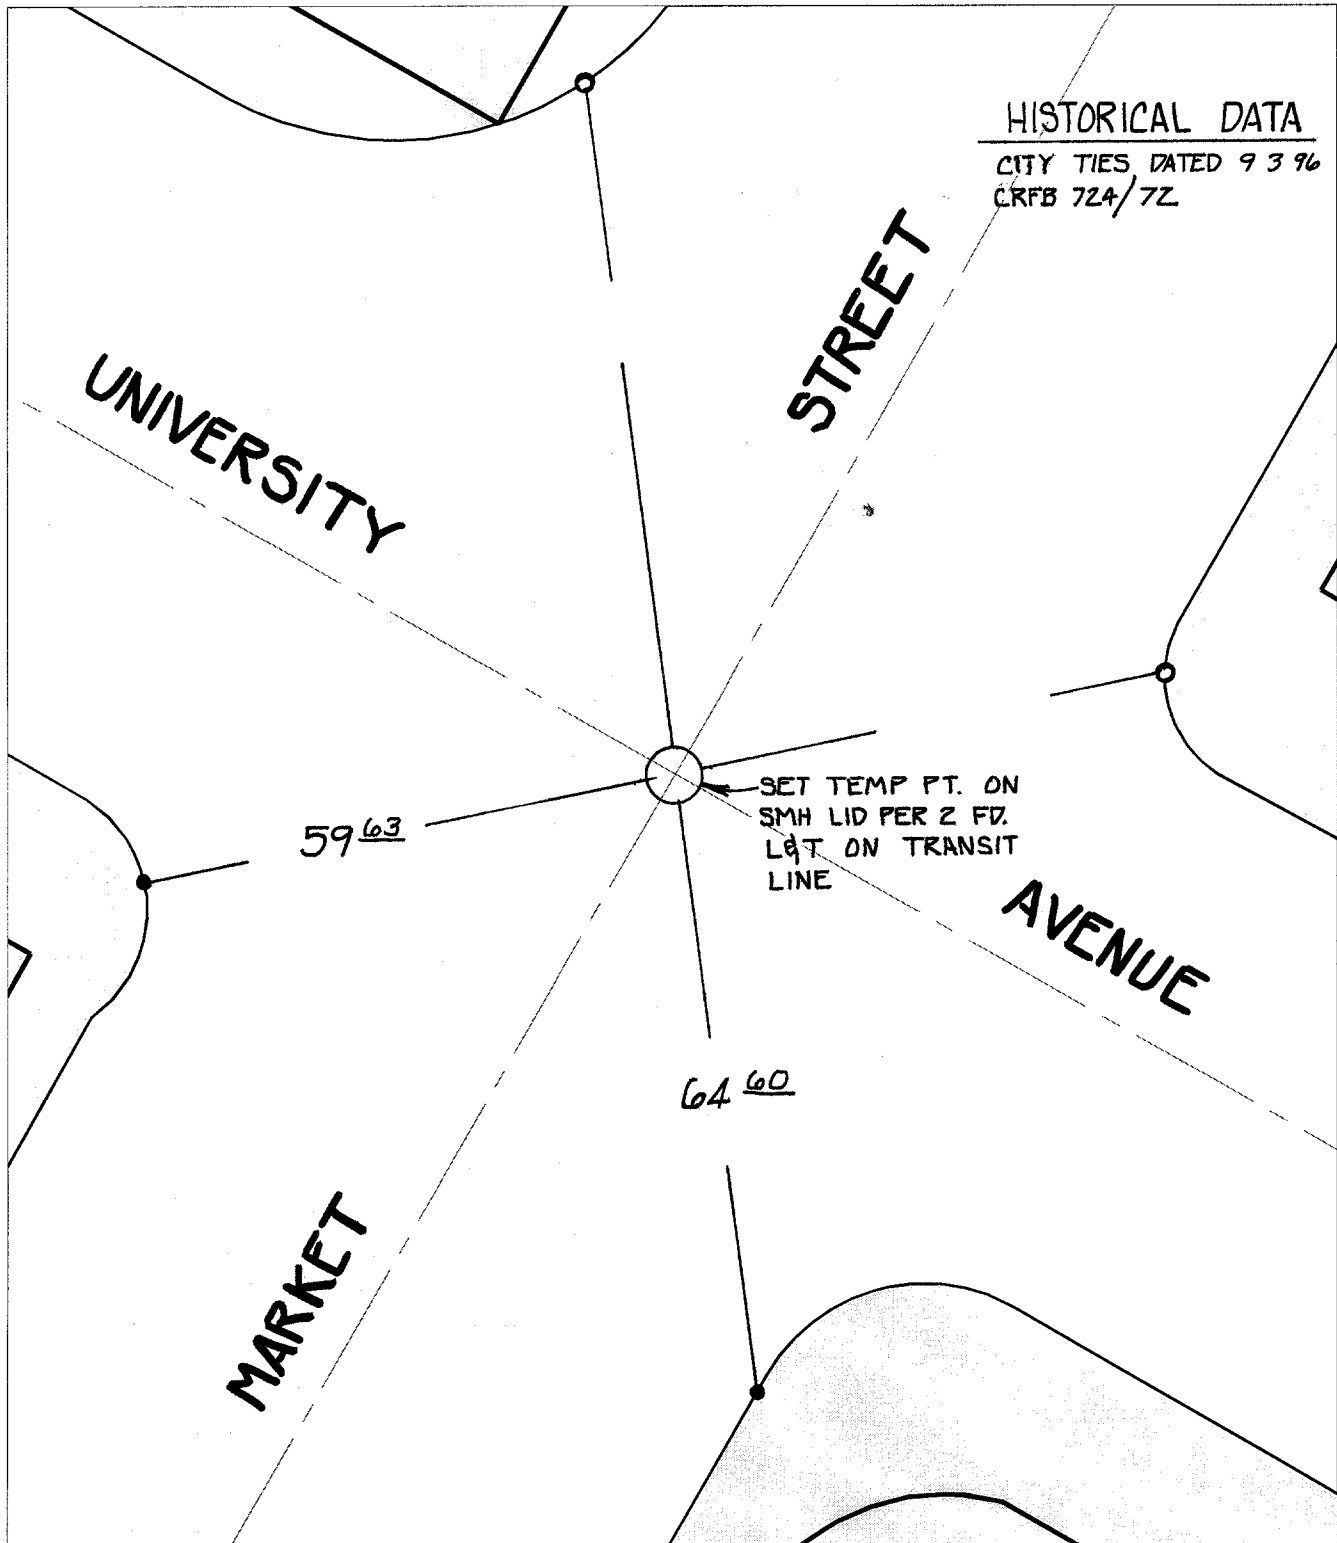

Street: **10020th TIE** UNIVERSITY AVENUE
X-Street: MARKET STREET
OFFICIAL USE ONLY

- ✕ FD. Ramset Nail on T/C
- FD. LD. & TK. on T/C
- FD. "C" Nail on T/C
- Set LD. & TK. on T/C

Scale: 1" = 20'
Date: 01/24/00
Drawn by: survey
W.O.:
F.B.:

OFFICIAL TIE PLAT CITY OF RIVERSIDE

These ties are for the purpose of perpetuating the found monumentation. No claim is made as to the relationship of the points or lines shown hereon to true boundary locations.



Sheet 1 of 1
File No.: