


X-STREET P.R.C. NLY ARLINGTON

OFFICE USE ONLY

STREET GLACIER DR.

10031-TIF-TIF

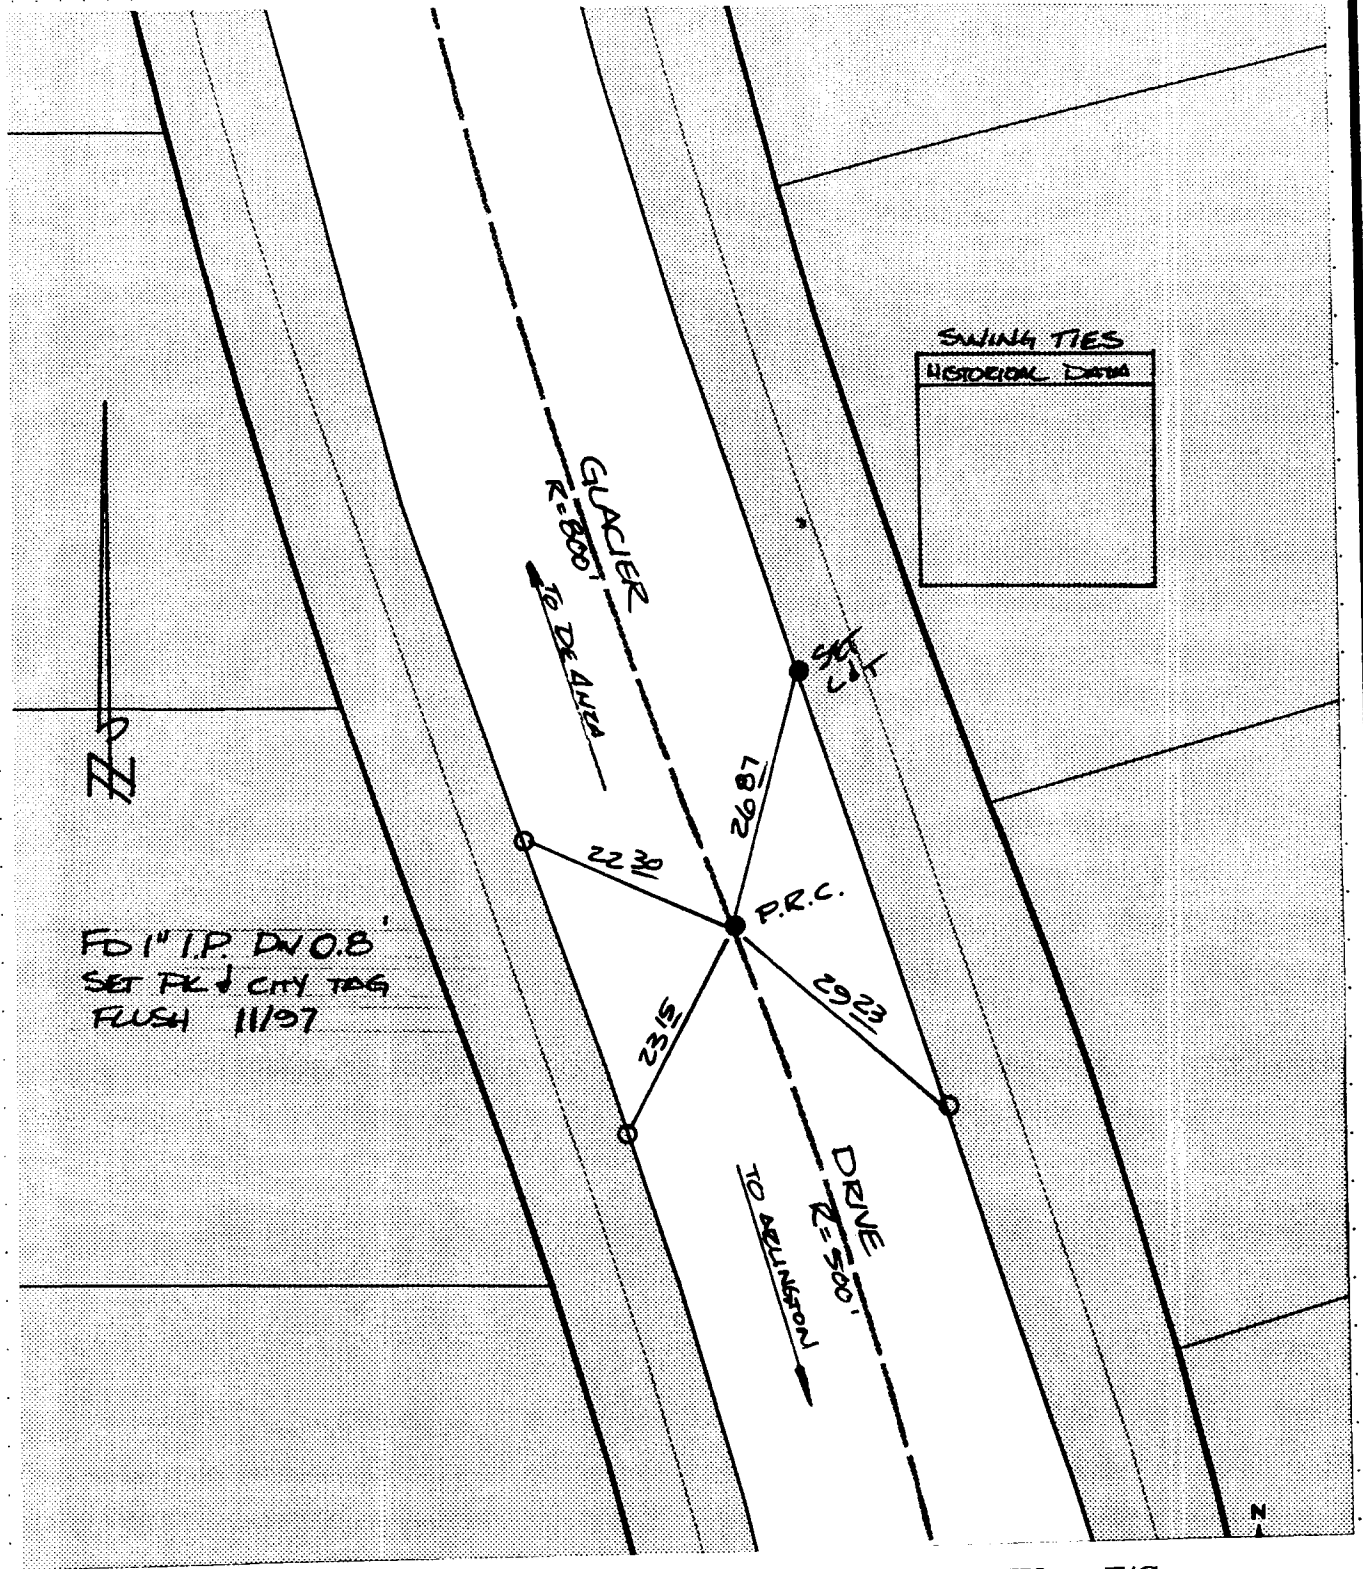

SWING TIES
 HISTORICAL DATA

FD 1" I.P. D.V.O.B.
 SET FL & CITY TAG
 FLUSH 11/97

- ✕ FD. Ramset Nail on T/C
- FD. "C" Nail on T/C

- FD. LD. & TK. on T/C
- SET LD. & TK. On T/C

SCALE:

DATE: 5/97

DR. BY: CS

W.O.:

F.B.:

OFFICIAL TIE PLAT

CITY OF RIVERSIDE

These ties are for the purpose of perpetuating the found monumentation. No claim is made as to the relationship of the points or lines shown hereon to true boundary locations.

SHEET

OF 1 SHEETS

FILE NO.: