


F.B.:
W.O.:
Drawn by:
Date:
Scale:

the points or lines shown hereon to true boundary locations.
 monumentation. No claim is made as to the relationship of
 these ties are for the purpose of perpetuating the found

**CITY OF RIVERSIDE
 OFFICIAL TIE PLAT**

- Set LD. & TK. on TIC
- FD. LD. & TK. on TIC
- ✕ FD. Ramset Nail on TIC

File No.:
 Sheet 1 of 1

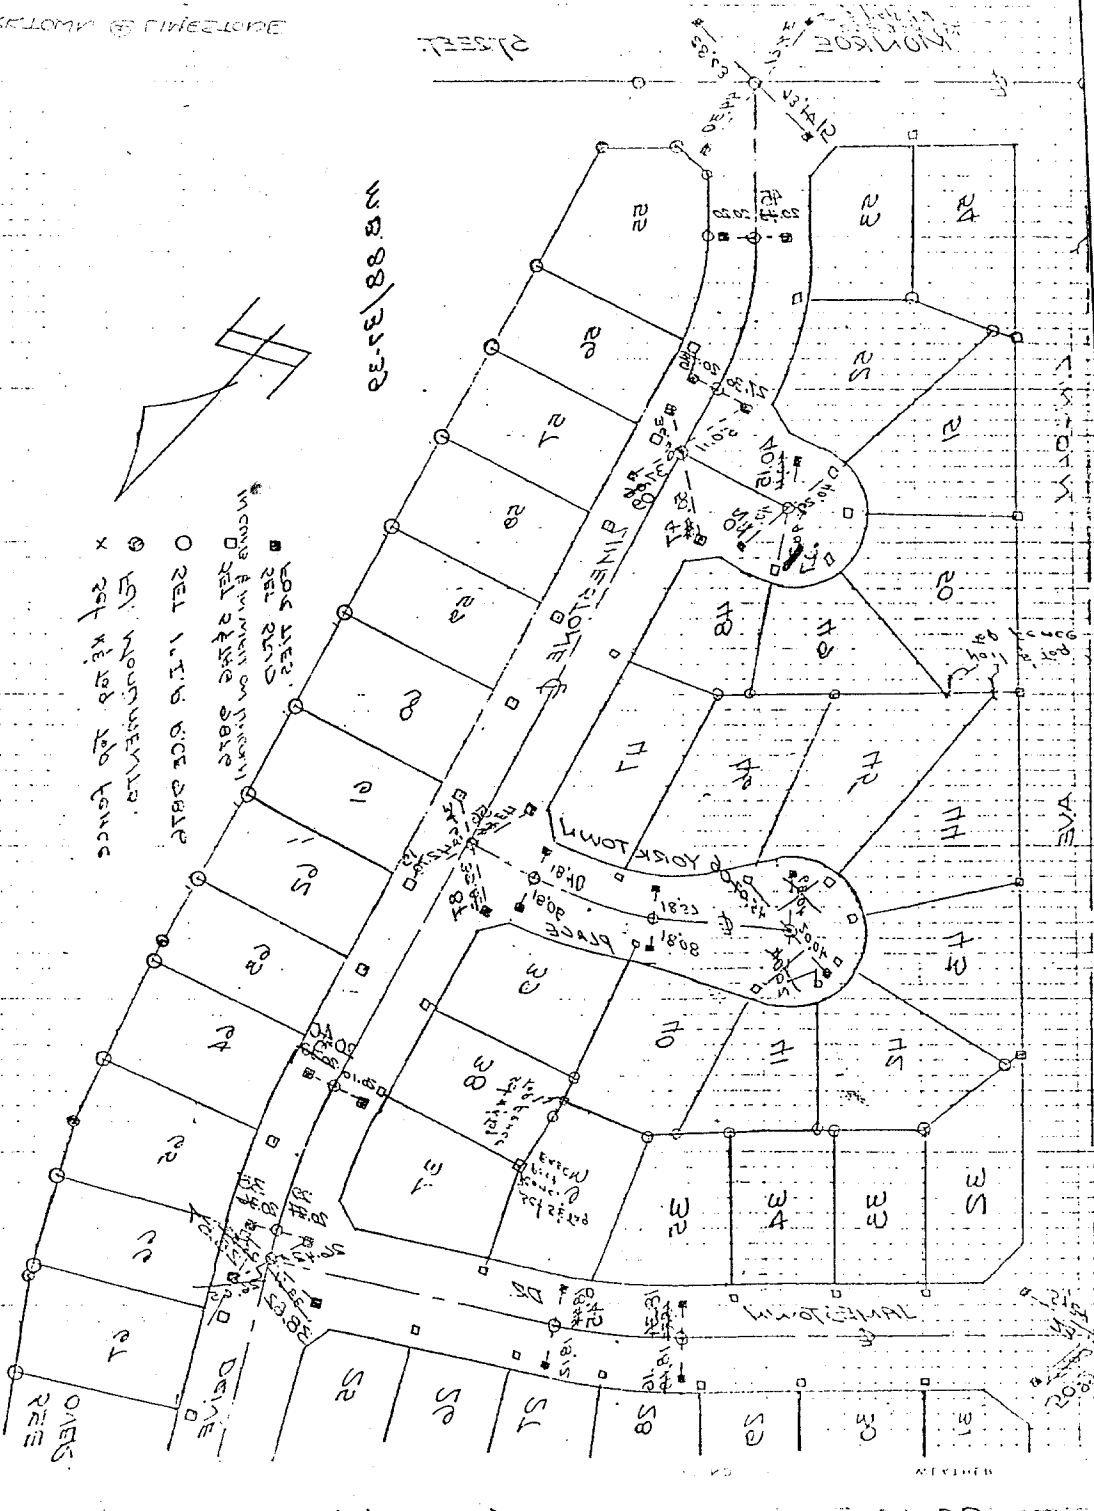

○ SET LD. & TK. ON TIC
 ● FD. MONUMENTATION.
 ✕ SET NAILS ON FENCE
 ■ SET AND
 INCORP. PLUMMER ON PLUMMER
 D SET REPER. SALS

10025. 114
WESTONE
 OFFICIAL USE ONLY
 X-2166f: **YORKTOWN**