

TRANSIT TIES


HISTORICAL DATA
 CRFB 977/76
 CRFB W-1/67
 CRFB 501/45

TWELFTH STREET

X-Street:
 OFFICIAL USE ONLY

BROCKTON AV

Street:

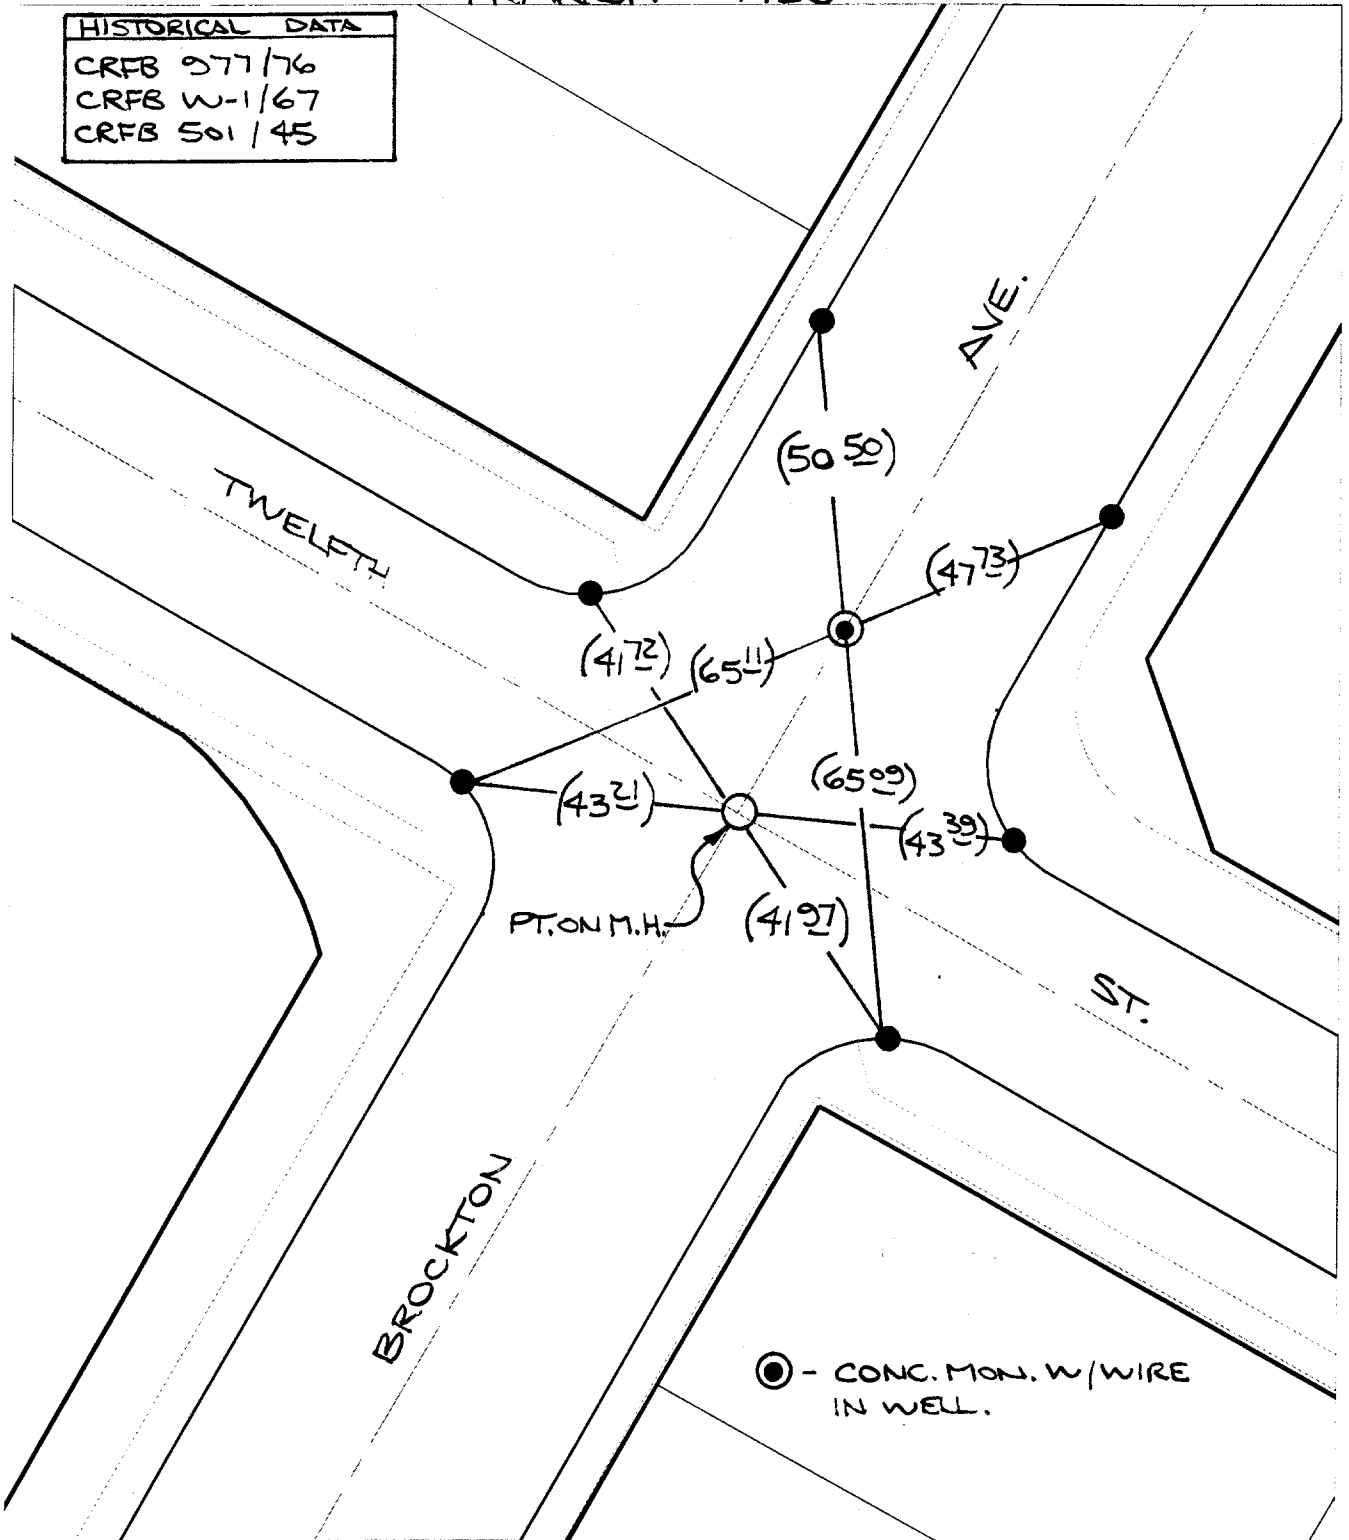

- ✕ FD. Ramset Nail on T/C
- FD. LD. & TK. on T/C
- FD. "C" Nail on T/C
- Set LD. & TK. on T/C

○ - CONC. MON. W/WIRE IN WELL.

Scale: 1" = 30'

Date: 10/30/98

Drawn by: bmark *MB*

W.O.:

F.B.:

OFFICIAL TIE PLAT
 CITY OF RIVERSIDE

These ties are for the purpose of perpetuating the found monumentation. No claim is made as to the relationship of the points or lines shown hereon to true boundary locations.



Sheet 1 of 1

File No.:

1068. TIE