


10693.TIF

Street: MYKONOS LN.

OFFICIAL USE ONLY
X-Street: VIA VISTA DR.

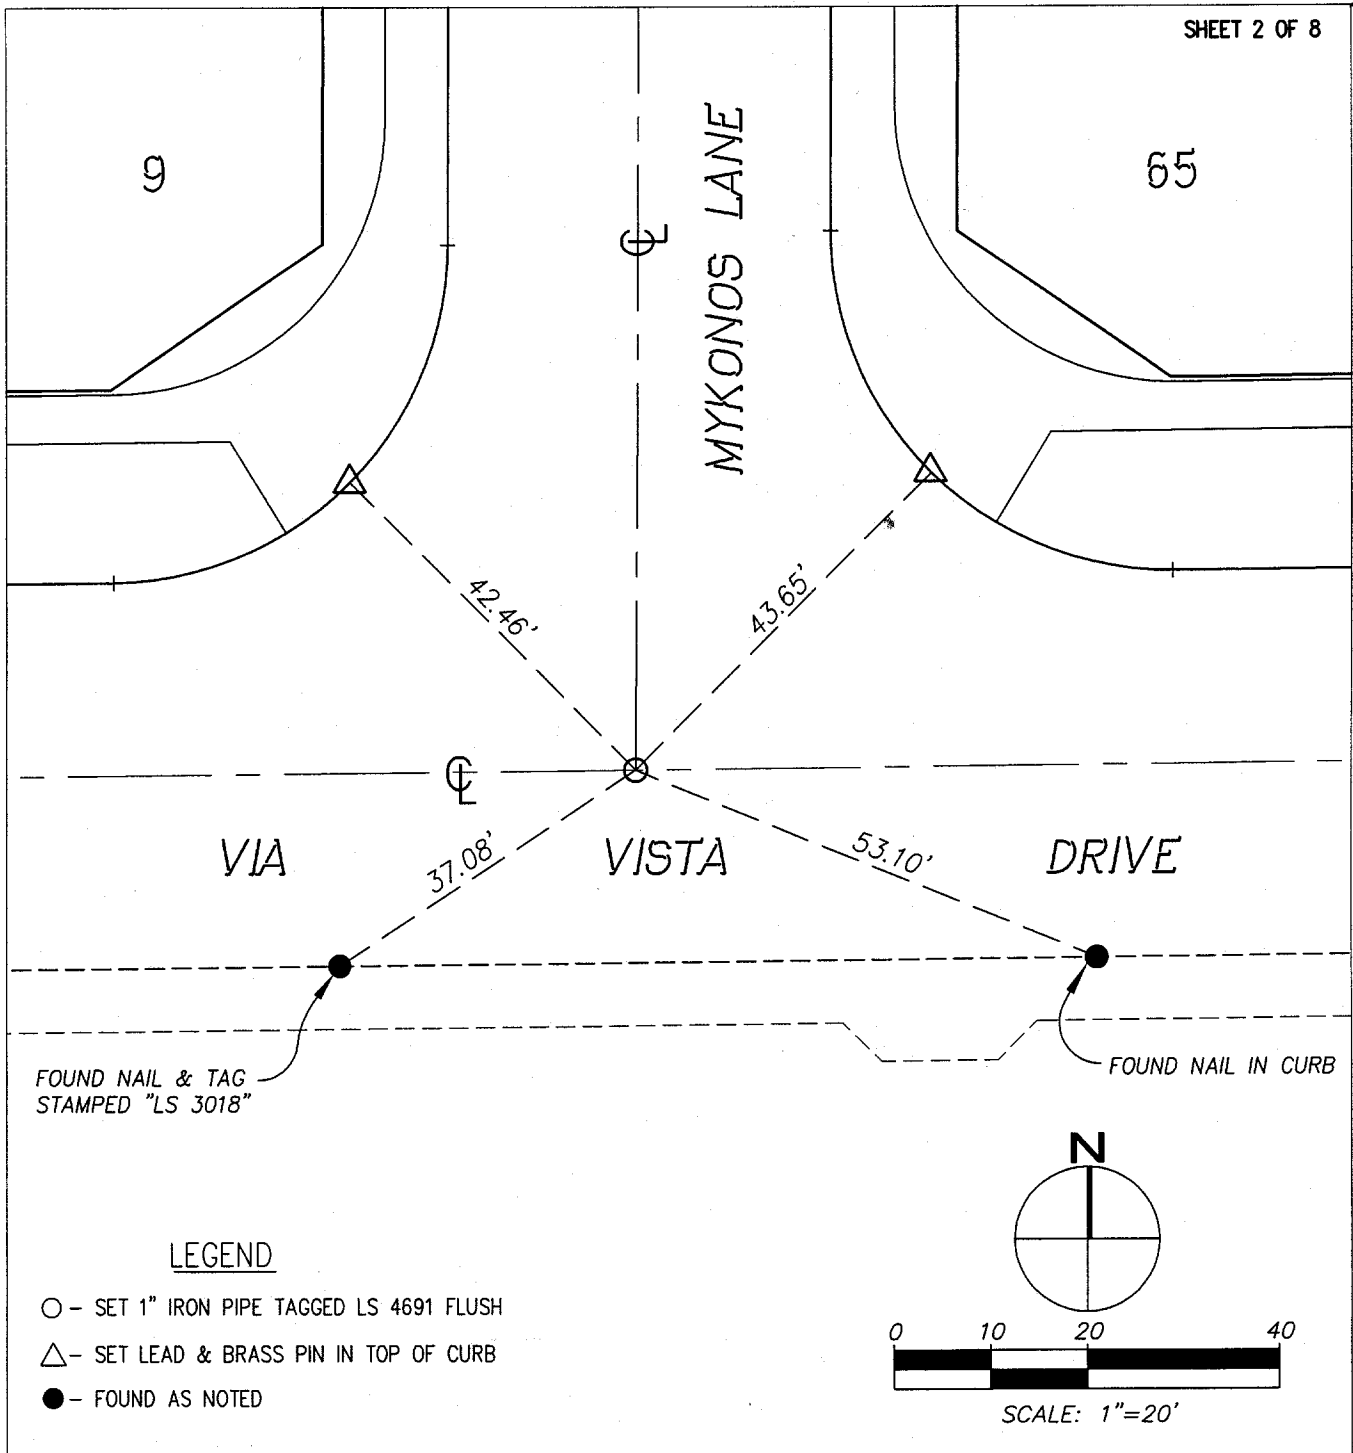


FOUND NAIL & TAG
STAMPED "LS 3018"

FOUND NAIL IN CURB

LEGEND

- - SET 1" IRON PIPE TAGGED LS 4691 FLUSH
- △ - SET LEAD & BRASS PIN IN TOP OF CURB
- - FOUND AS NOTED

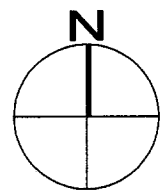

SCALE: 1"=20'

CITY OF RIVERSIDE
CENTERLINE TIES

TRACT. 29041 MB 291/91-95



CIVIL ENGINEERING • LAND SURVEYING
937 SOUTH VIA LATA, SUITE 500, COLTON, CA 92324
PH. (909) 783-0101 FAX (909) 783-0108

MYKONOS LANE
VIA VISTA DRIVE

NAME: PAUL D. COOK DATE: 4-10-02

FIELD REVIEW: DATE:

P.L.S. NO. 4691 EXP. DATE: 9-30-03

TIE BOOK: PAGE: