

# SWING TIES


10706.TIF

Street:

TAYLOR ST

X-Street:  
OFFICIAL USE ONLY

ELLERY DRIVE

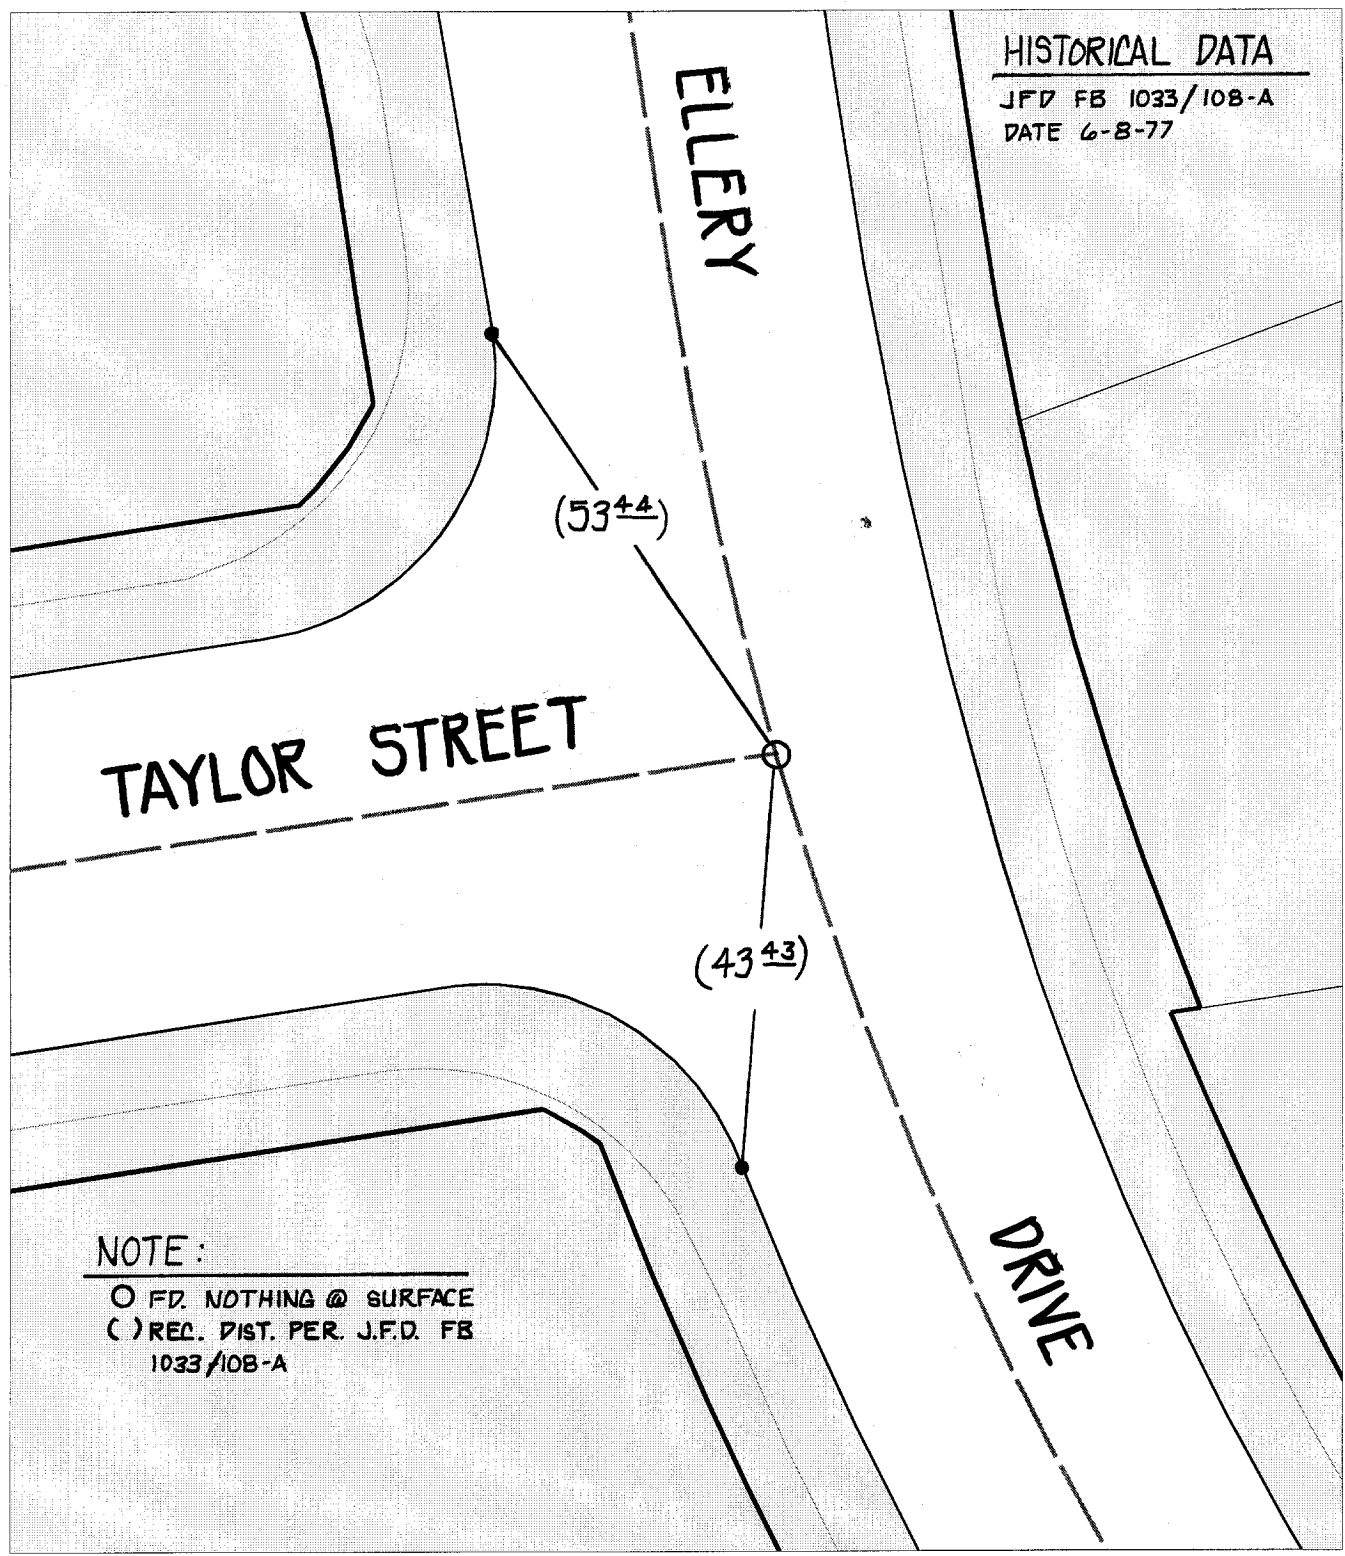

**NOTE:**


○ FD. NOTHING @ SURFACE  
( ) REC. DIST. PER. J.F.D. FB 1033/108-A

- × FD. Ramset Nail on T/C
- FD. LD. & TK. on T/C
- FD. "C" Nail on T/C
- Set LD. & TK. on T/C

Scale: 1" = 20'  
Date: 11/23/99  
Drawn by: scurtis  
W.O.:  
F.B.:

## OFFICIAL TIE PLAT CITY OF RIVERSIDE

*These ties are for the purpose of perpetuating the found monumentation. No claim is made as to the relationship of the points or lines shown hereon to true boundary locations.*

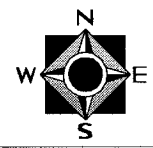

Sheet 1 of 1  
File No.: