
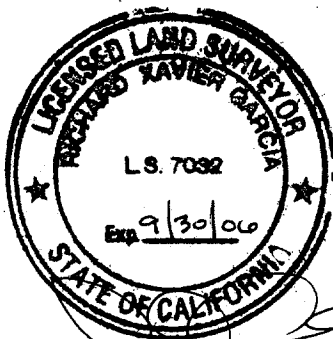


10714.TIF
 STREET CA SIERRA AVE X-STREET BLUEJAY DR

OFFICIAL USE ONLY

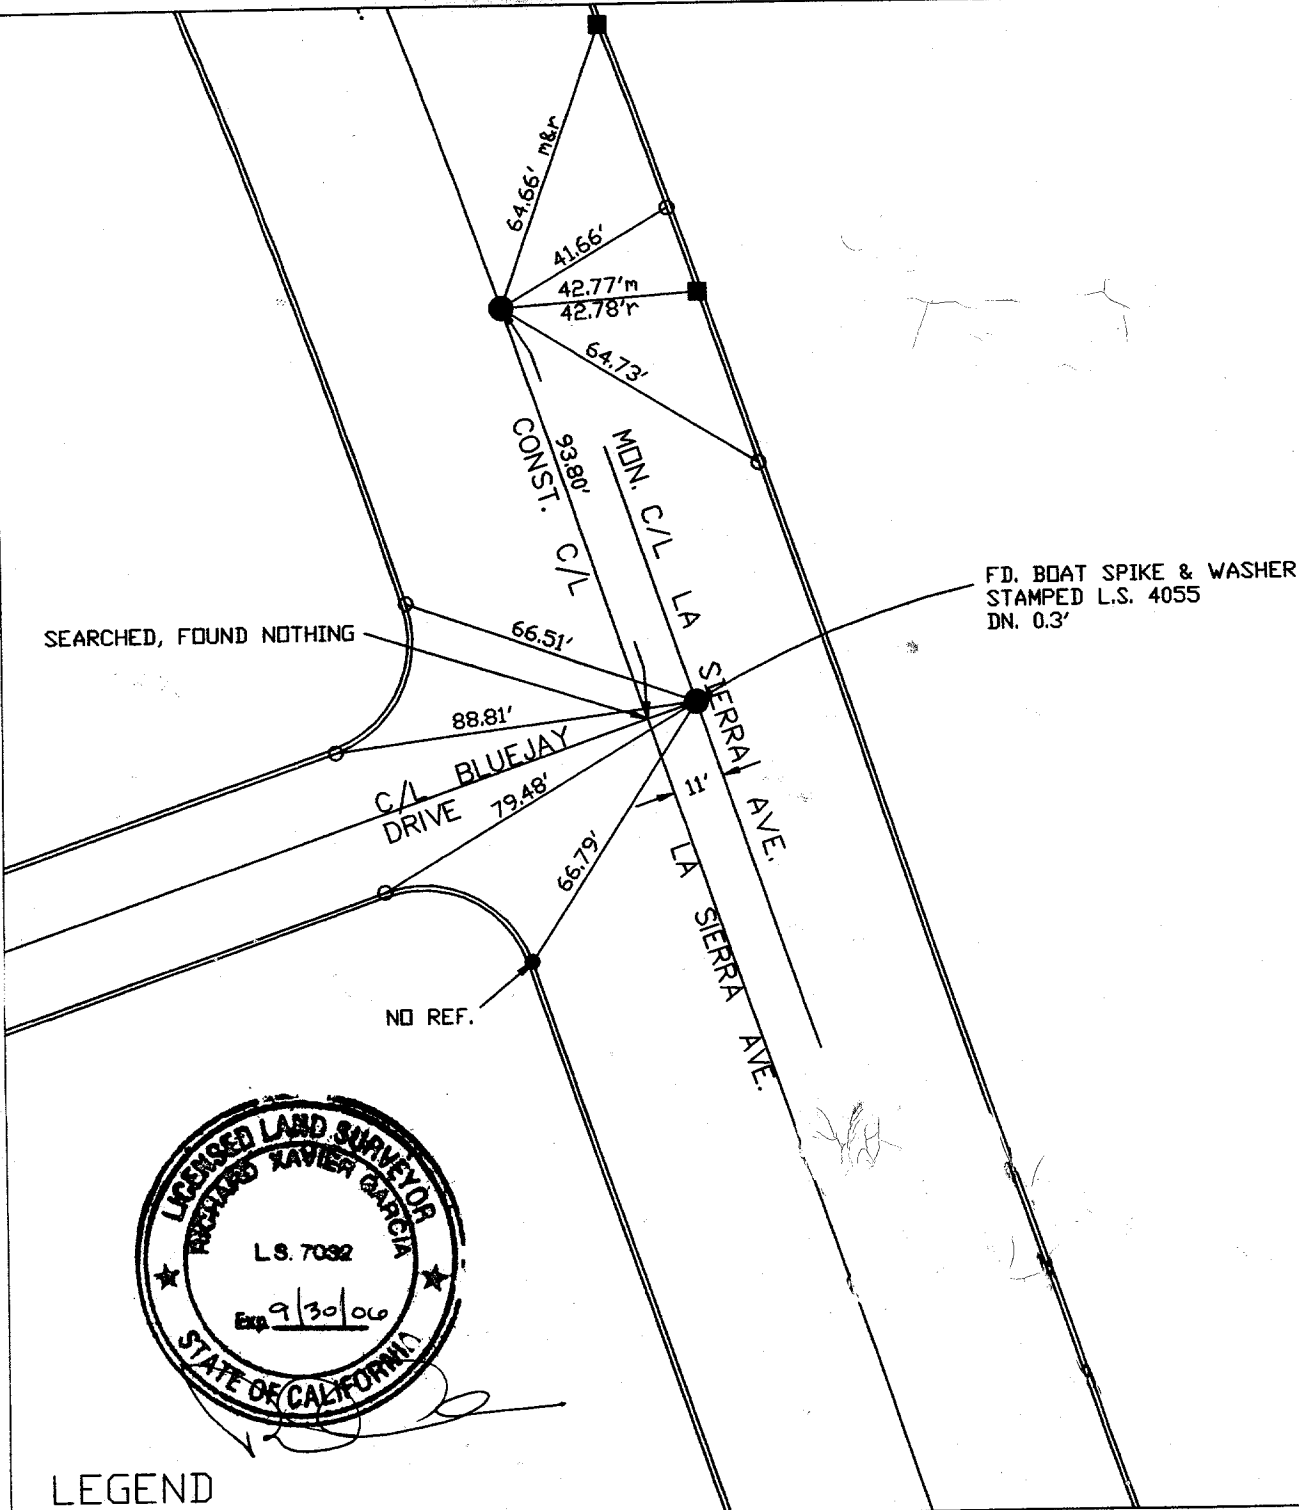

LEGEND

- - Found LD. & TK. on T/C
- - Set LD. & TK. on T/C
- - Found "C" Nail on T/C per City Tie Sheet 4801.TIF
- - Found 1" I.P. w/R.C.E. 13116 P.P. Dn. 0.2' unless noted otherwise

Scale: 1" = 40'
 Date: 09/20/02
 Drawn by: R.G.
 F. B.: 1032-2/3
 W.O.: 1032-2

OFFICIAL TIE PLAT
 CITY OF RIVERSIDE

GPSURVEYING
 P.O. BOX 3776 ONTARIO, CA 91761

These ties are for the purpose of perpetuating the found monumentation. No claim is made as to the relationship of the points or lines shown hereon to true boundary locations.

SHEET
1
 OF 1 SHEETS
 File No.: