
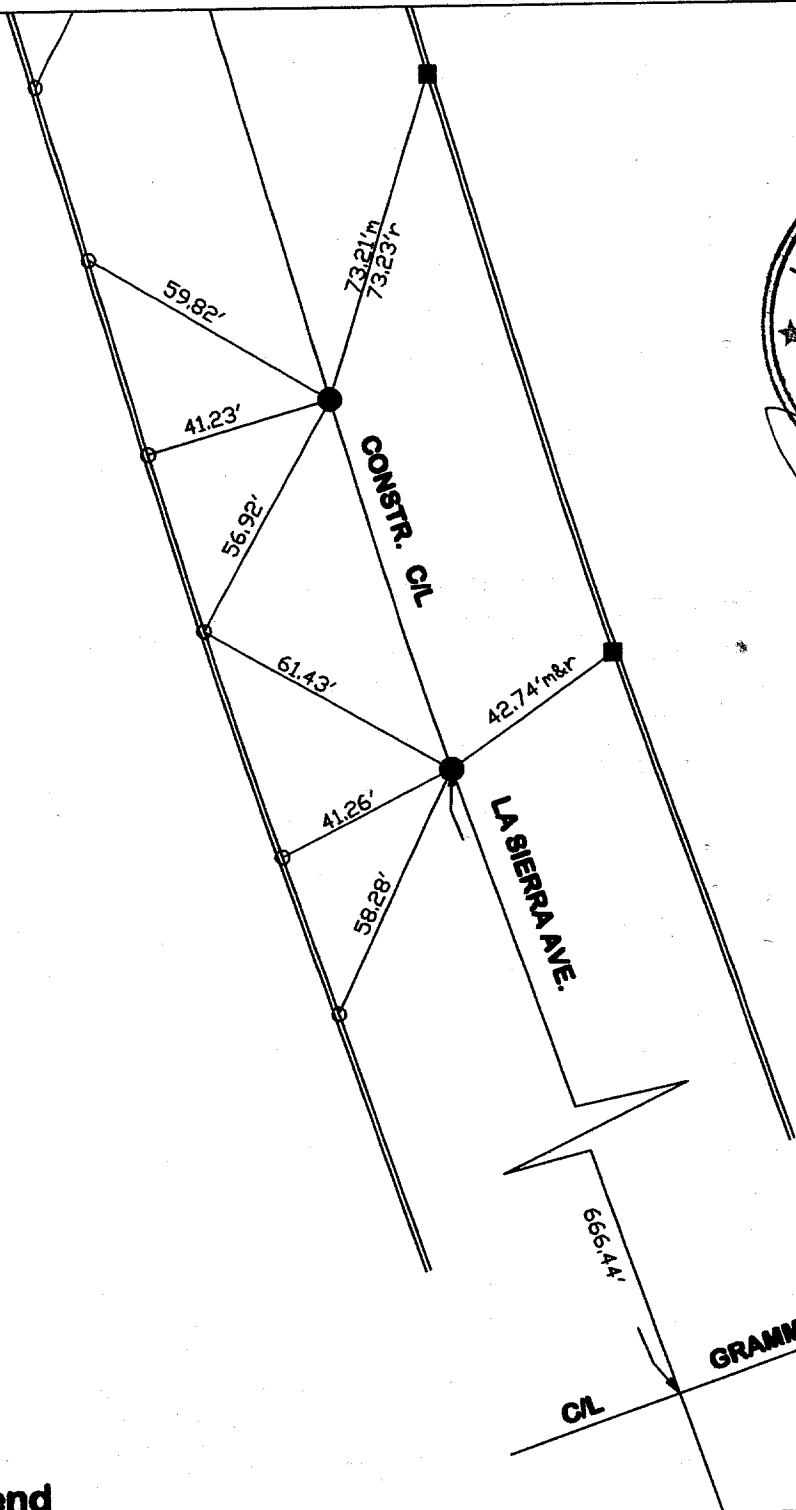


10115.TIF

STREET CA SIERRA AVE X-STREET NLY OF GRAMMERCY

OFFICIAL USE ONLY

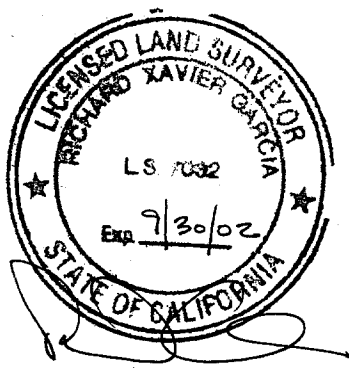

Legend

- - Found LD. & TK. on T/C
- - Set LD. & TK. on T/C
- - Found "C" Nail on T/C per City Tie Sheet 4797.TIF
- - Found 1" LP. w/R.C.E. 13116 P.P. flush, Destroyed during construction. Re-set 1" LP. w/L.S.7032 P.P., flush per ties.

Scale: 1" = 40'

Date: 03/20/02

Drawn by: R.G.

F. B.: 1032-2/2

W.O.: 1032-2

OFFICIAL TIE PLAT
 CITY OF RIVERSIDE

GPSURVEYING
 P.O. BOX 3776 ONTARIO, CA 91761

These ties are for the purpose of perpetuating the found monumentation. No claim is made as to the relationship of the points or lines shown hereon to true boundary locations.

SHEET
1
 OF 1 SHEETS

File No.: