


10718.TIF

Street: VELVET CT.

OFFICIAL USE ONLY

X-Street: AUDREY AVE.

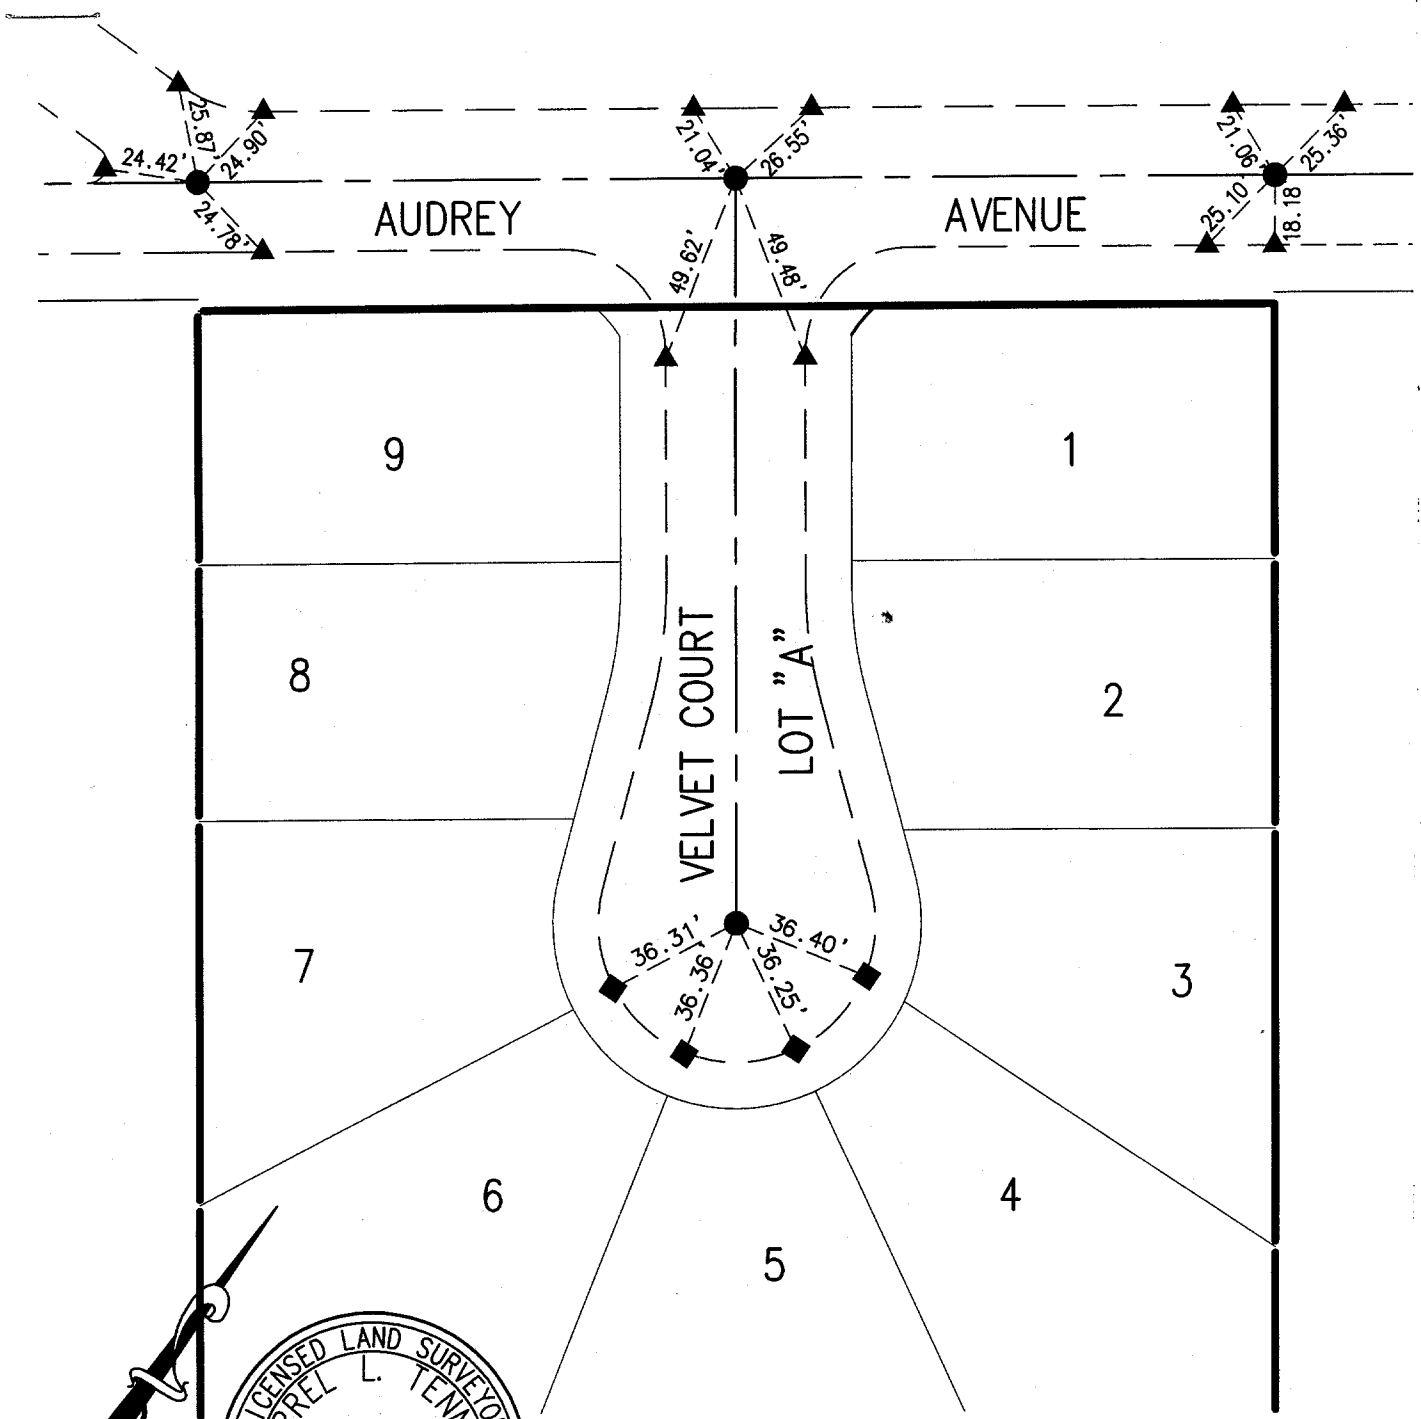

LEGEND

- INDICATES 1" IRON PIPE TAGGED "LS 4002"
- INDICATES LEAD & TAG "LS 4002"
- ▲ INDICATES LEAD & TACK



engineering - planning - surveying
1485 SPRUCE STREET, SUITE H
RIVERSIDE, CA 92507
PHONE : 909.342.0036
FAX : 909.342.0268

TRACT NO. 29302
CITY OF RIVERSIDE

CENTERLINE TIES

Darrel L. Tenney 12-04-02
DARREL L. TENNEY L.S. 4002

DATE: 12/04/02

SCALE: 1"=50'

J.N. 3668

PAGE 1 OF 1