



Street: MADISON AVE.

X-Street: CLEVELAND AVE  
OFFICIAL USE ONLY

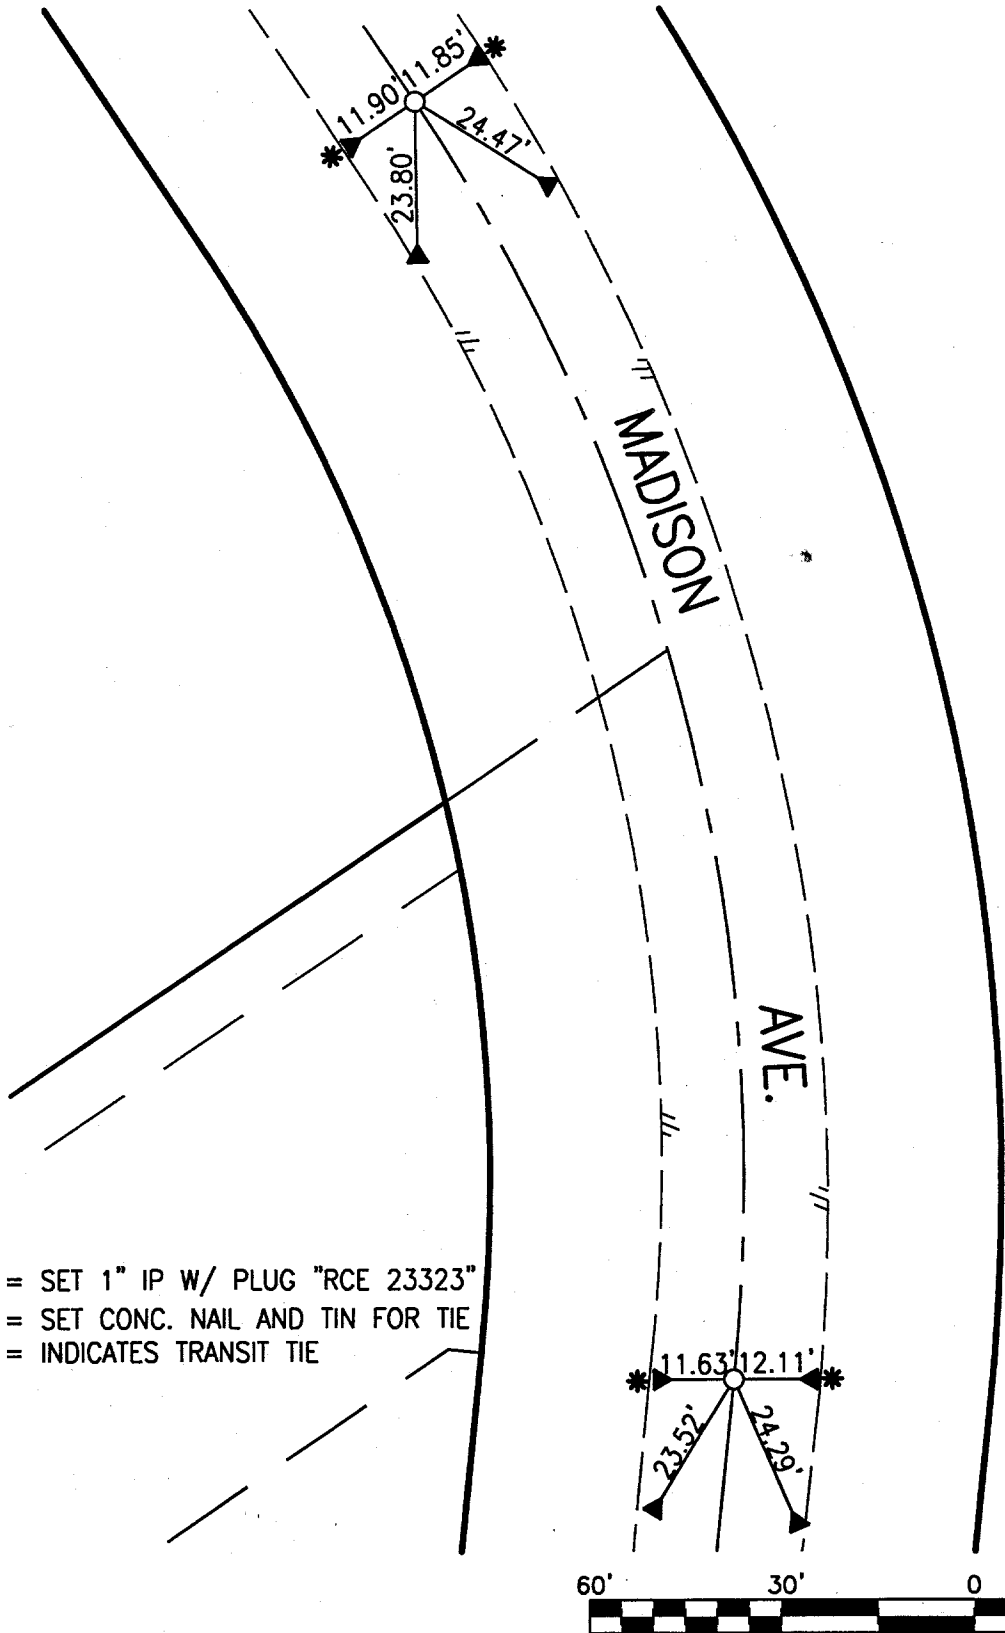

- = SET 1" IP W/ PLUG "RCE 23323"
- ▲ = SET CONC. NAIL AND TIN FOR TIE
- \* = INDICATES TRANSIT TIE

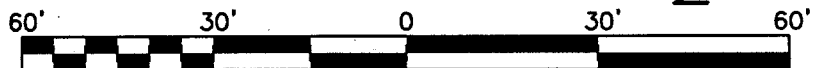

OFFICIAL TIE PLAT TR. 29477  
CITY OF RIVERSIDE



**GABEL, COOK & BECKLUND**  
CIVIL ENGINEERS LAND SURVEYORS  
LAND PLANNERS  
125 West La Codeno Drive, Suite A, Riverside, CA 92501  
Telephone (909) 788-8092 Facsimile (909) 788-5184

DATE: MARCH-02

SCALE: 1"=30'

W.O. 1785

SHT 2 OF 4 SHTS