


1072 TIF

CADBURY AT YEARLING

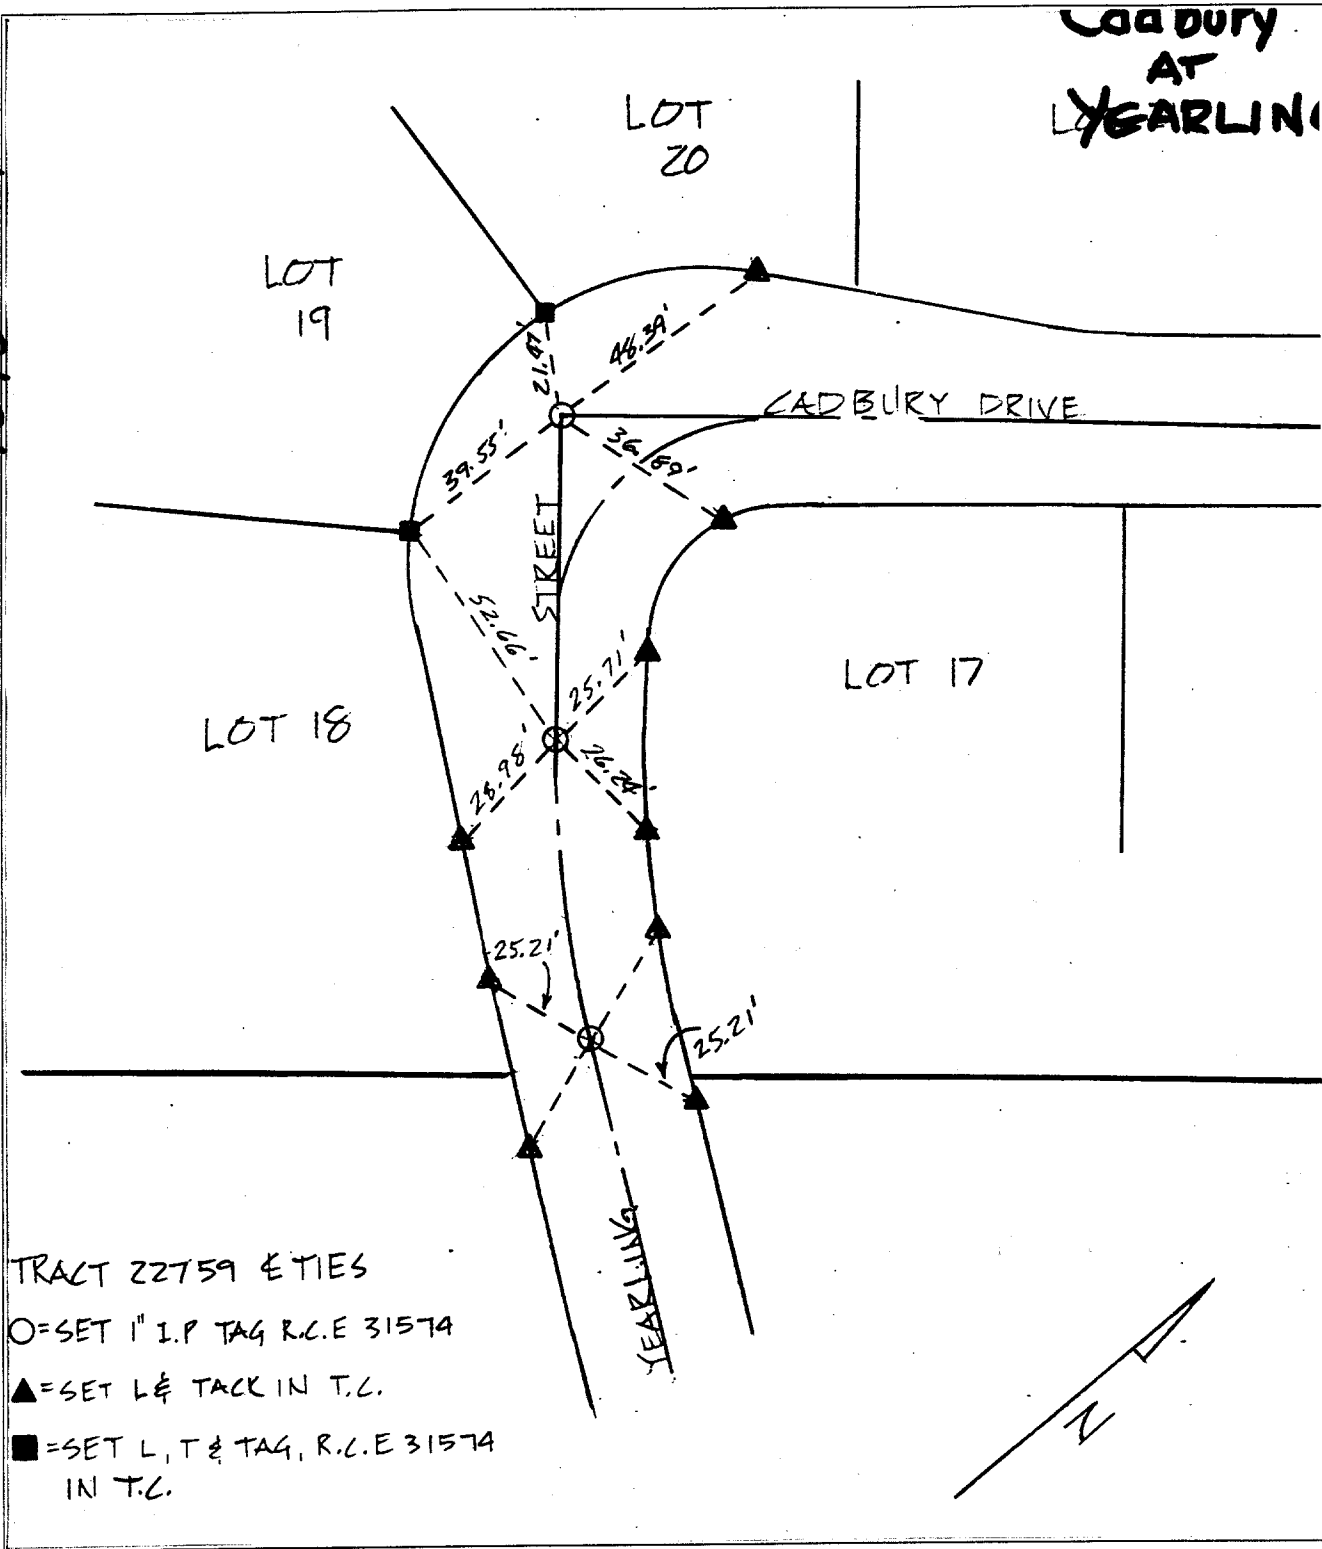

TRACT 22759 & TIES  
 O=SET 1" I.P. TAG R.C.E 31574  
 ▲=SET L & TACK IN T.C.  
 ■=SET L, T & TAG, R.C.E 31574 IN T.C.

- ✕ FD. Ramset Nail on T/C
- FD. LD. & TK. on T/C
- FD. "C" Nail on T/C
- Set LD. & TK. on T/C

Street: CADBURY DR. X-Street: YEARLING ST

OFFICIAL USE ONLY

Scale:  
 Date:  
 Drawn by:  
 W.O.:  
 F.B.:

## OFFICIAL TIE PLAT

### CITY OF RIVERSIDE

*These ties are for the purpose of perpetuating the found monumentation. No claim is made as to the relationship of the points or lines shown hereon to true boundary locations.*

Sheet 8 of 9  
 File No.: