



Street: MADISON AVE.

OFFICIAL USE ONLY

X-Street: CLEVELAND AVE

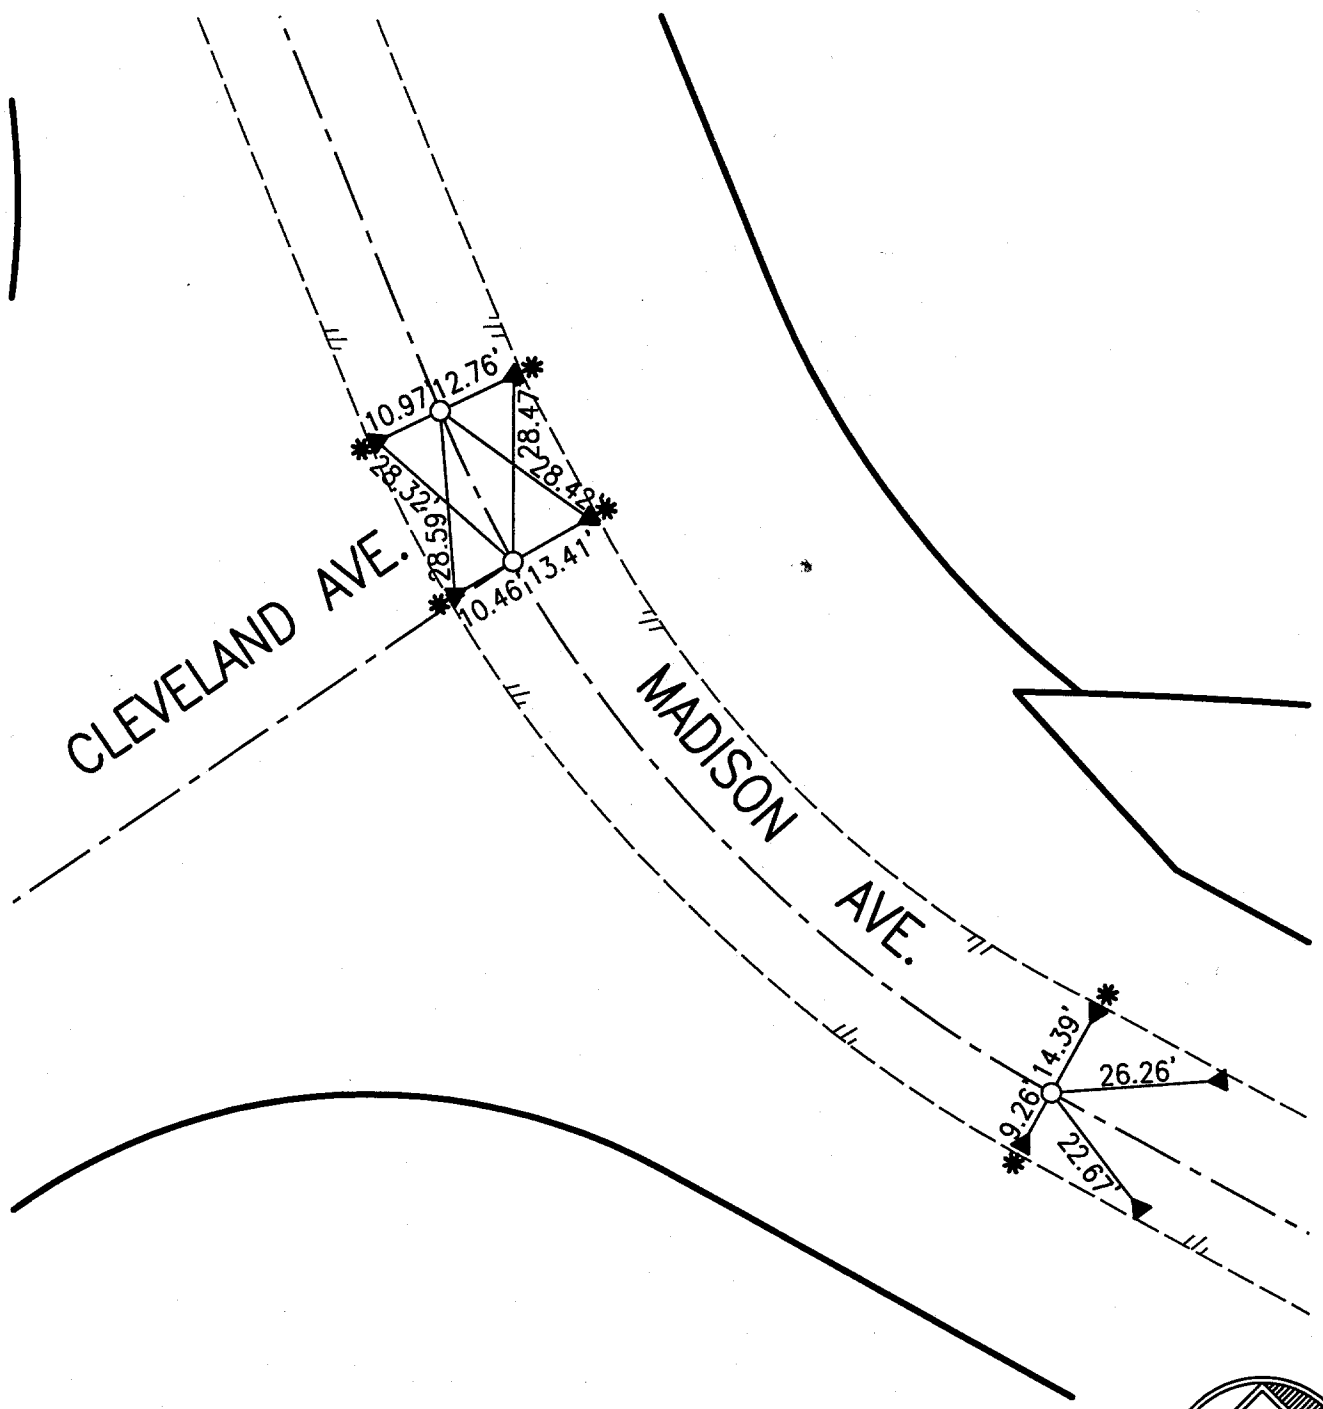

- = SET 1" IP W/ PLUG "RCE 23323"
- ▲ = SET CONC. NAIL AND TIN FOR TIE
- * = INDICATES TRANSIT TIE

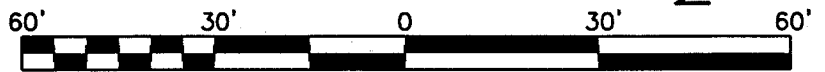

**OFFICIAL TIE PLAT TR. 29477
CITY OF RIVERSIDE**



GABEL, COOK & BECKLUND
 CIVIL ENGINEERS LAND SURVEYORS
 LAND PLANNERS
 125 West La Cadena Drive, Suite A, Riverside, CA 92501
 Telephone (909) 788-8092 Facsimile (909) 788-5184

DATE: MARCH-02

SCALE: 1"=30'

W.O. 1785

SHT 4 OF 4 SHTS