

STREET BOTANY BAY RD. X-STREET DITAS DR.

OFFICE USE ONLY


Legend

- ⊙ -Set 1" I.P. w/L.S.3018 Plastic Plug Flush
- -Set Ramset Nail On T.C.
- ▲ -FD. Nail w/L.S.3018 On T.C.
- -SET SPIKE WITH TAG STAMPED R.C.E. 17550



2771-2

2771-2

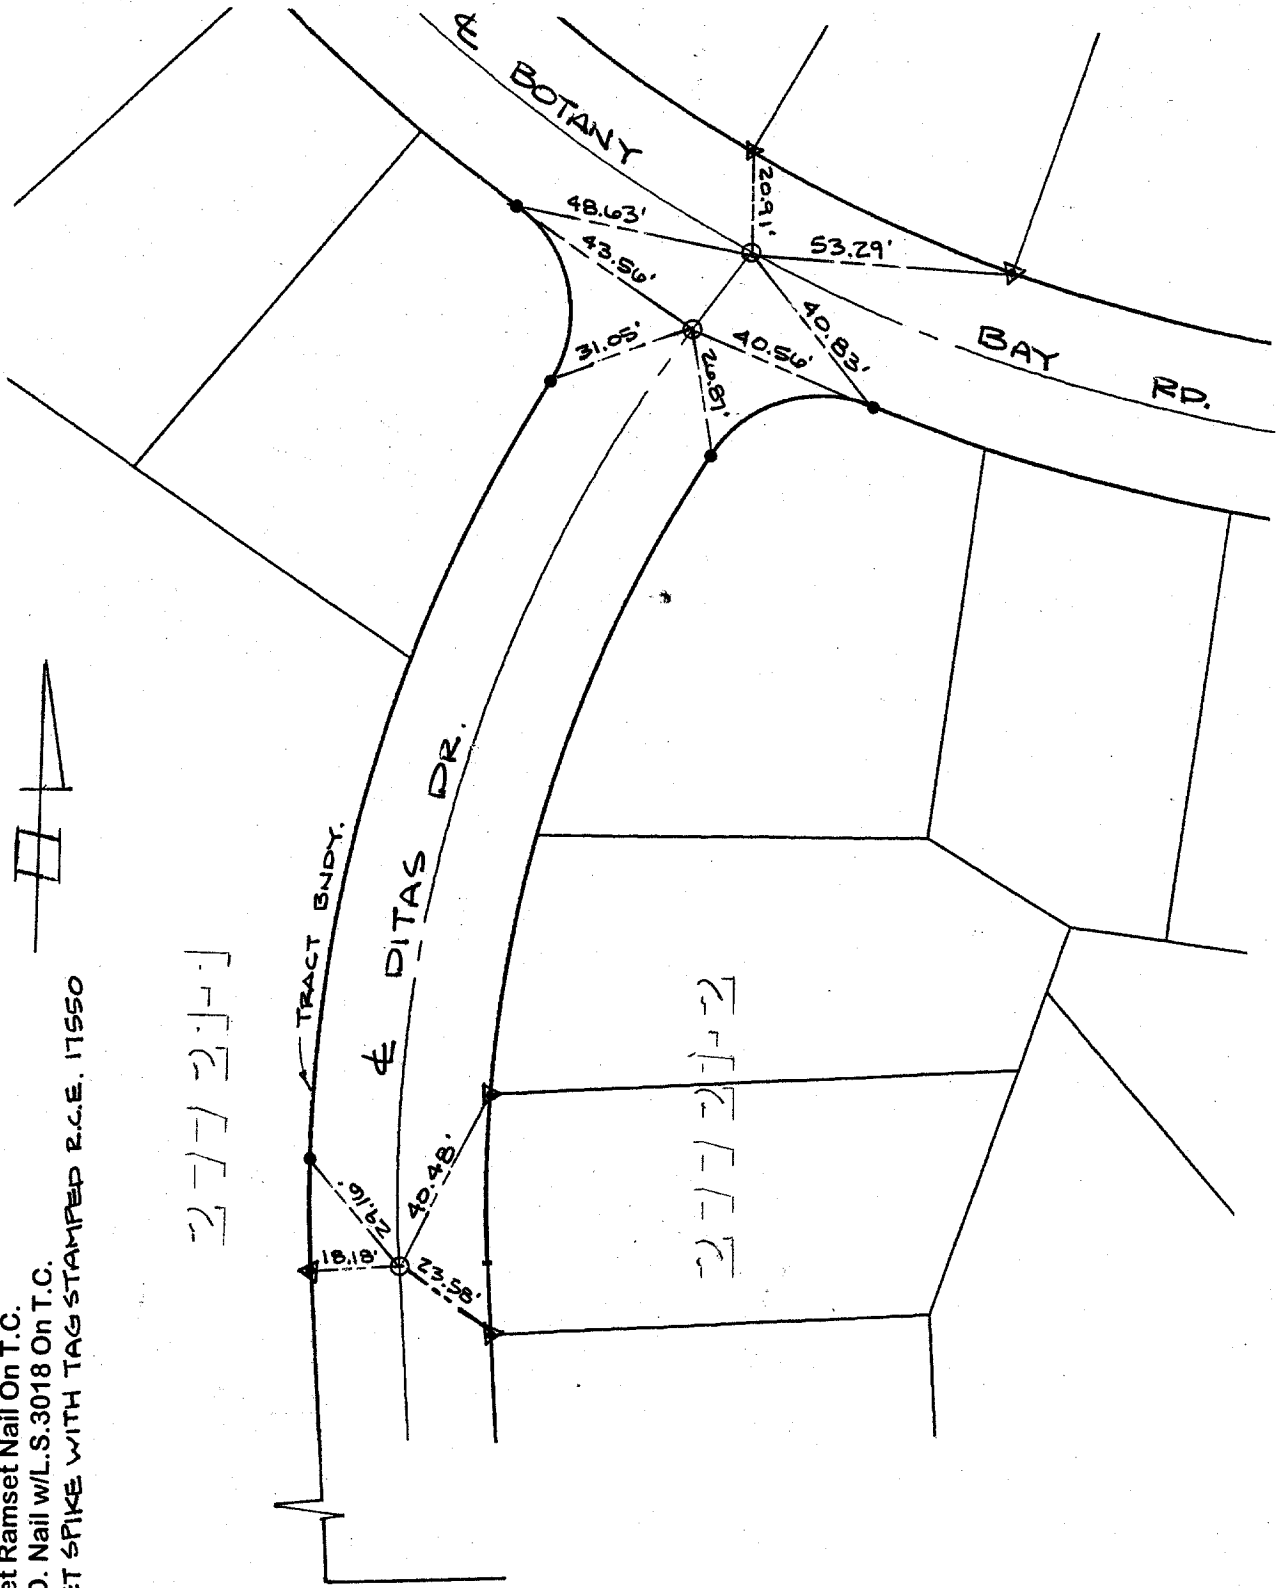

TRACT 2771-2

SCALE: 40'

DATE: 9/5/97

DR. BY: R.G.

W.O.: 1032-001

F.B.: 12818

OFFICIAL TIE PLAT

CITY OF RIVERSIDE

PREPARED BY:



Canty Engineering Group, Inc.
CIVIL ENGINEERING PLANNING SURVEYING

3120 Chicago Avenue, Suite 180, Riverside, CA 92507
P.O. Box 52050, Riverside, CA 92517

(909)683-5234

Fax (909)683-5301

SHEET

1

OF 6 SHEETS

FILE NO.:

10722.TIF