


STREET AYERS ROCK RD./CANBERRA WAY X-STREET HOGAN LN./BOTANY BAY RD.

OFFICE USE ONLY

Legend

- ⊙ - Set 1" I.P. w/L.S. 3018 Plastic Plug Flush
- - Set Ramset Nail On T.C.
- ▲ - FD. Nail w/L.S. 3018 On T.C.
- - SET SPIKE WITH R.L.E. 17550 TAG

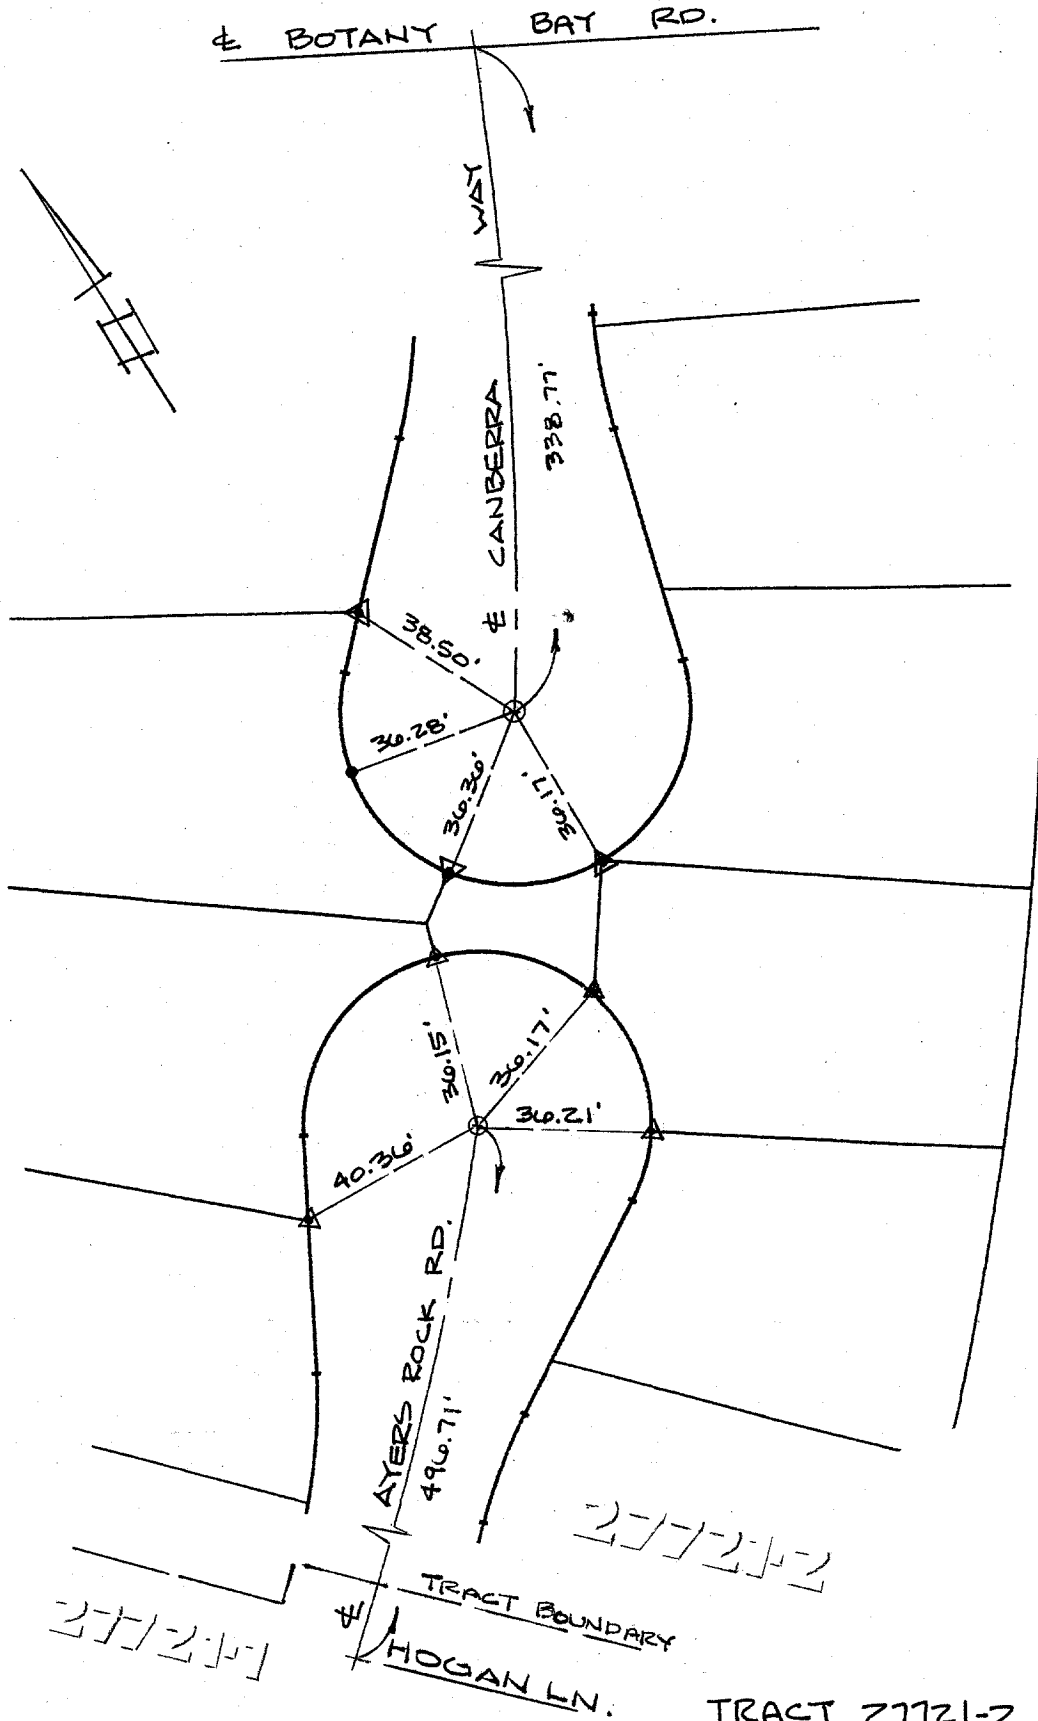

10725-71F

SCALE: 40'

DATE: 9/5/97

DR. BY: R.G.

W.O.: 1032-001

F.B.: 12818

OFFICIAL TIE PLAT
CITY OF RIVERSIDE

PREPARED BY:



Canty Engineering Group, Inc.
CIVIL ENGINEERING PLANNING SURVEYING

3120 Chicago Avenue, Suite 180, Riverside, CA 92507
P.O. Box 52050, Riverside, CA 92517

(909)683-5234

Fax (909)683-5301

SHEET

5

OF 6 SHEETS

FILE NO.:

TRACT 27721-2