


○ - SET 1"IP. W/ 4.9.70 3/4 PLASTIC PINS, FLUSH PER TIES
 ● - FD. 1"IP. W/ R.C.E. 13/16, FLUSH
 ● - FD. 1"IP. W/ R.C.E. 13/16, FLUSH
 ● - FD. NAIL PER CITY TIE SHEET 4795.TIF, DESTROYED DURING CONSTRUCTION.
 ▲ - SET 1"IP. AT TOP OF CURB UNLESS NOTED OTHERWISE.

FD. 1"IP. W/ R.C.E. 13/16 FLUSH PER MB
 152 110.15. SET TIES PRIOR TO DESTRUCTION
 OF MONUMENT. RE-SET 1"IP. W/ 4.9.70 3/4
 P.P. FLUSH PER TIES.

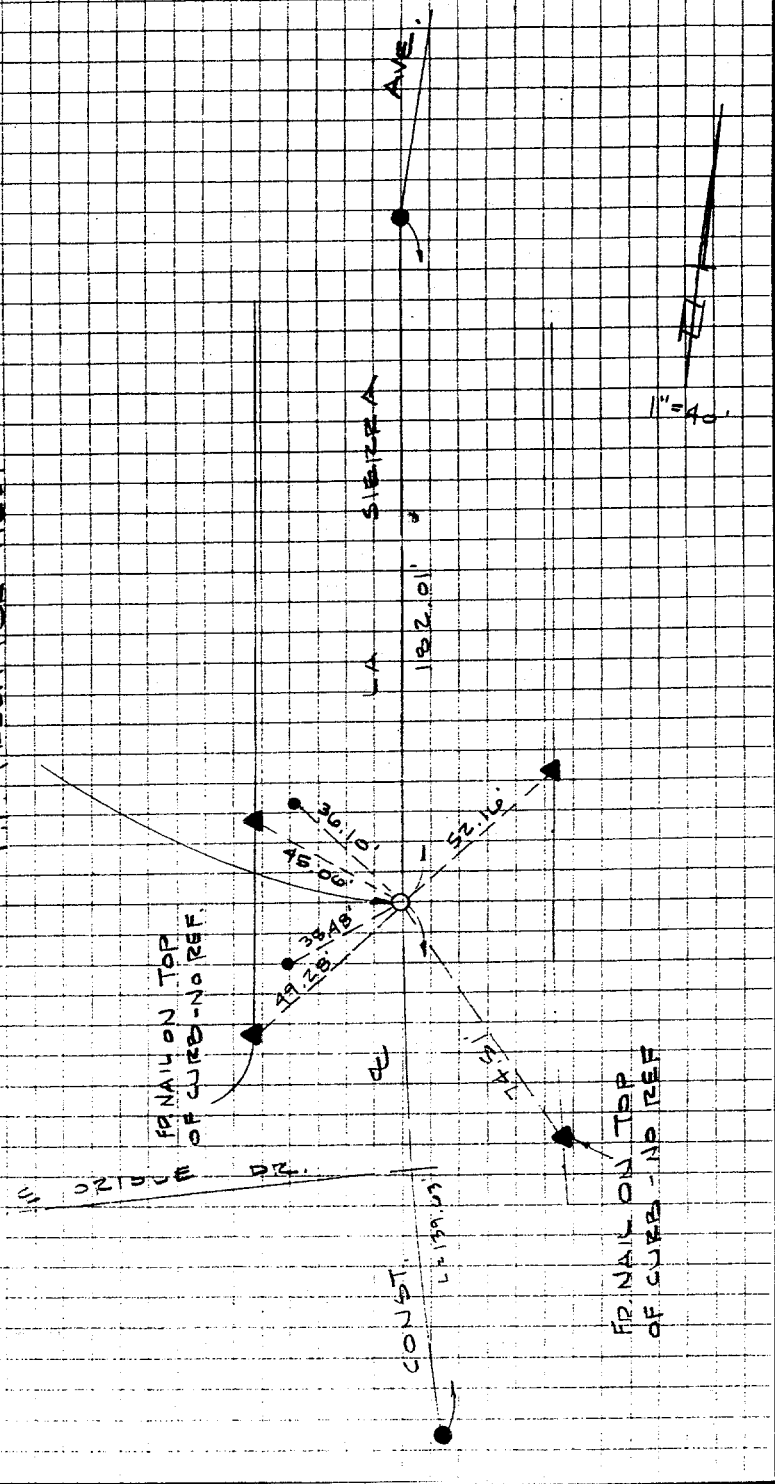

- ✕ FD. Ramset Nail on T/C
- FD. LD. & TK. on T/C
- FD. "C" Nail on T/C
- Set LD. & TK. on T/C

Scale:
 Date:
 Drawn by:
 W.O.:
 F.B.:

OFFICIAL TIE PLAT

CITY OF RIVERSIDE

These ties are for the purpose of perpetuating the found monumentation. No claim is made as to the relationship of the points or lines shown hereon to true boundary locations.