

SWING TIES


REF-CRFB 798 OR M-1/20-21

⊙ - FD. 3/4" I.P. W/RCE 862  
TAG PER. MB 37/19  
DN 0.15'

Street:  
**10738.TIF**  
FLANDERS ROAD

X-Street:  
OFFICIAL USE ONLY

TRACT BNDY.

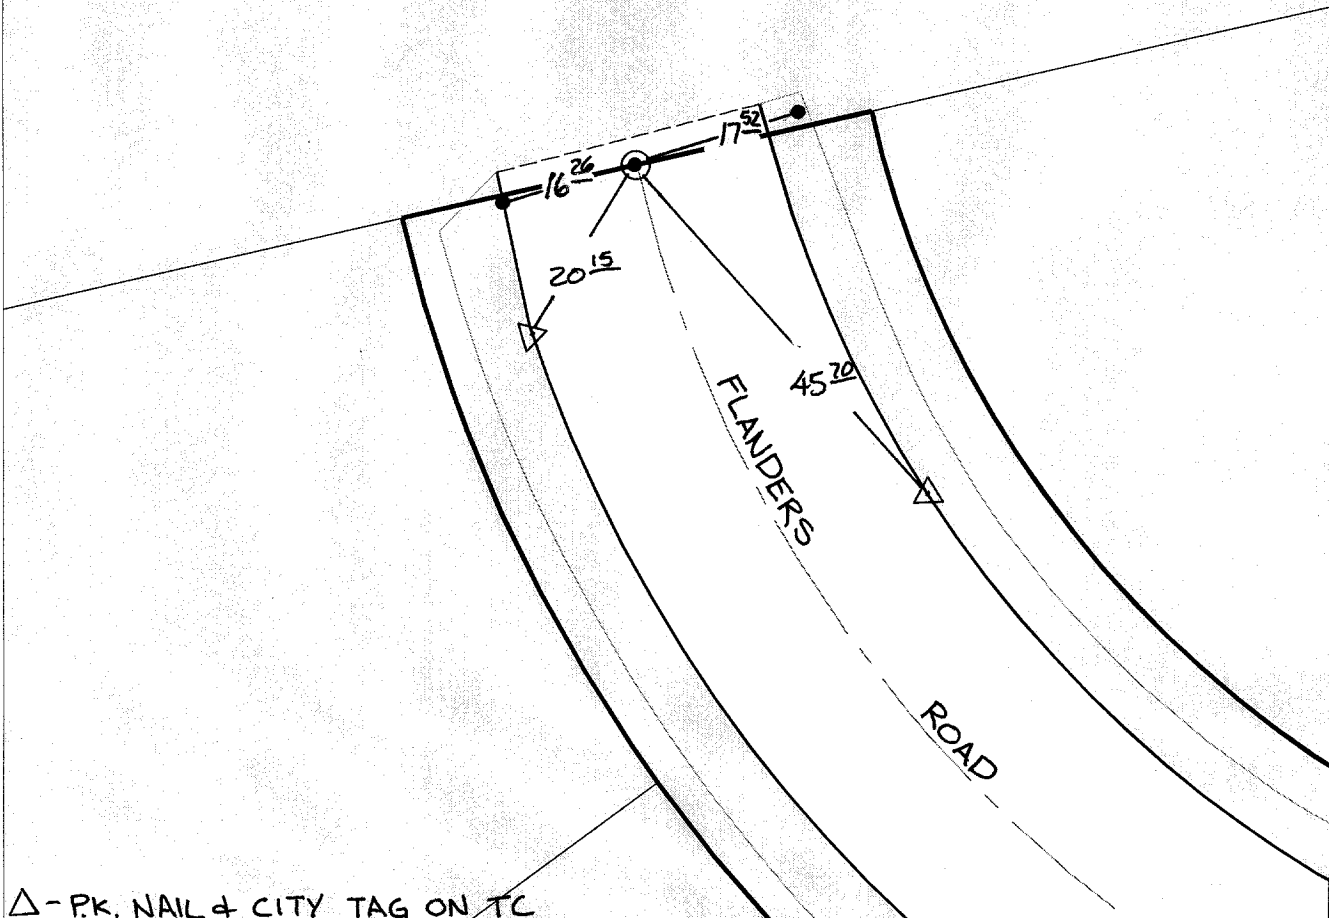

△ - P.K. NAIL & CITY TAG ON TC

- ✕ FD. Ramset Nail on T/C    ● FD. LD. & TK. on T/C
- FD. "C" Nail on T/C      ○ Set LD. & TK. on T/C

P.K. and City Engineer tag to be set @ surface after street construction is complete. (If possible)

Scale: 1" = 20'  
Date: 08/25/03  
Drawn by: SURVEY  
F.B.:  
TR-Sec: T2SR4W-20

**OFFICIAL TIE PLAT**  
CITY OF RIVERSIDE

*These ties are for the purpose of perpetuating the found monumentation. No claim is made as to the relationship of the points or lines shown hereon to true boundary locations.*



Sheet 1 of 1  
Cadme MB: 27-5