


10740.TIF

STREET CA Sierra Ave

X-STREET Fairfield Ct

OFFICIAL USE ONLY

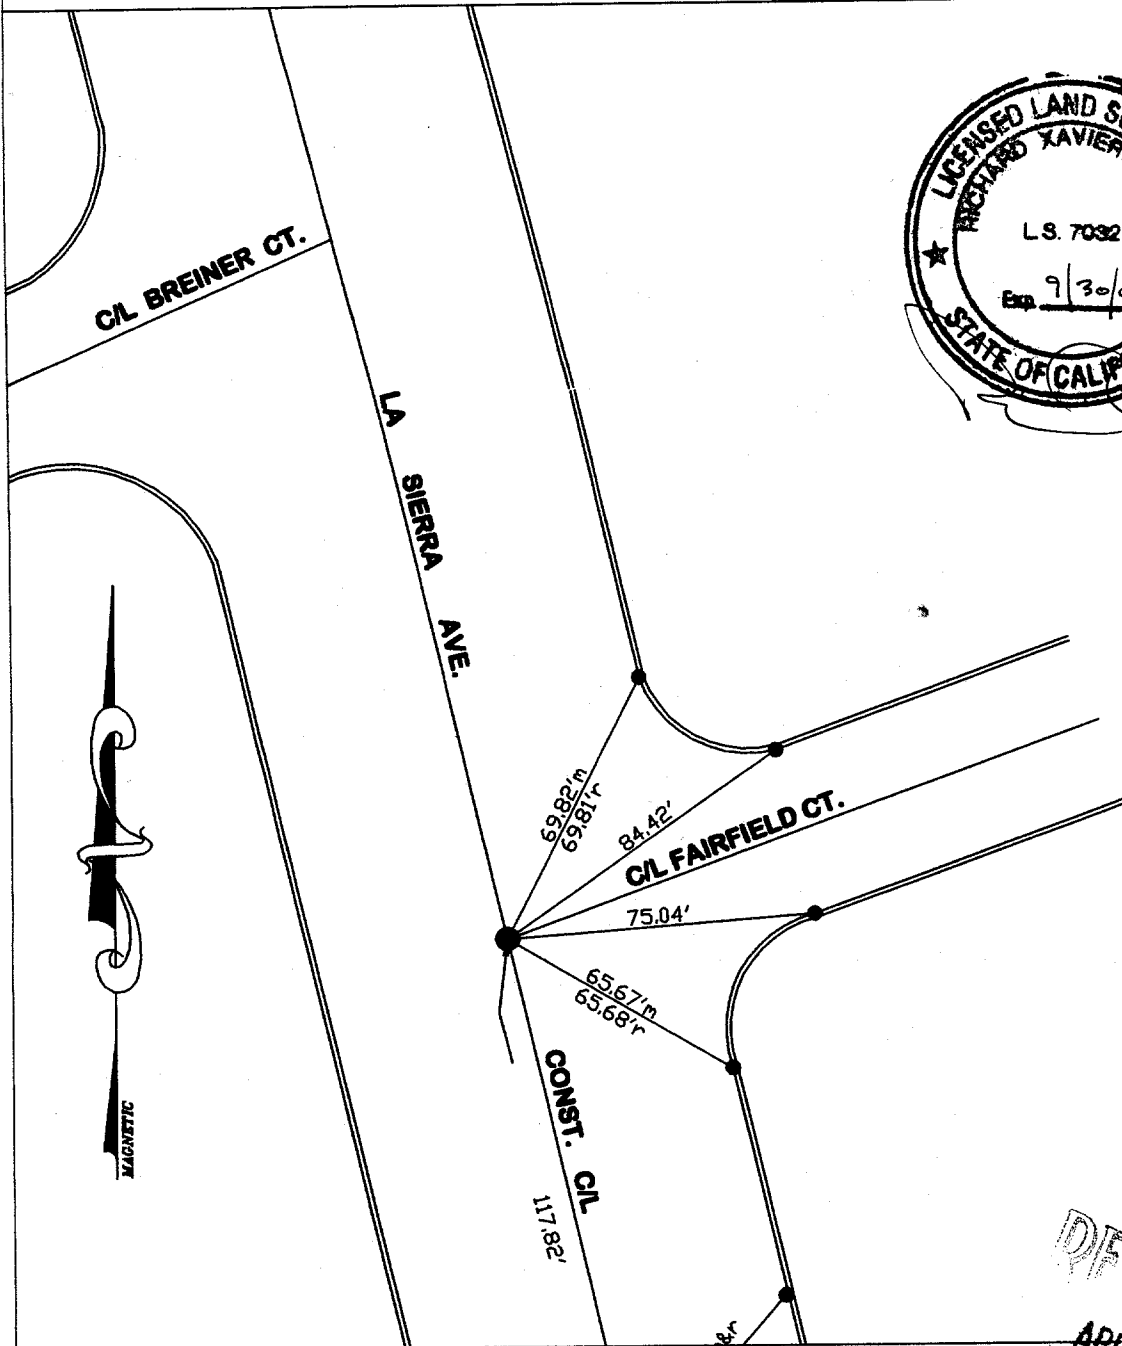

RECEIVED

APR 10 2002

DEPT. OF PUBLIC WORKS

Legend

- - Found LD. & TK. on T/C per City Tie Sheet 4799.TIF
- - Set LD. & TK. on T/C
- - Found "C" Nail on T/C
- - Found 1" LP. w/R.C.E. 30534 P.P. flush, Destroyed during construction. Re-set 1" LP. w/L.S.7032 P.P., flush per ties.
- ▲ - Found 1" LP. w/R.C.E. 30534 P.P. flush, Destroyed during construction. Re-set Spike & Washer stamped L.S. 7032, flush per ties.

Scale: 1" = 40'

Date: 03/20/02

Drawn by: R.G.

F. B.: 1032-2/2

W.O.: 1032-2

OFFICIAL TIE PLAT
 CITY OF RIVERSIDE

GPS SURVEYING

P.O. BOX 3776 ONTARIO, CA 91761

*These ties are for the purpose of perpetuating the found monumentation.
 No claim is made as to the relationship of the points or lines shown
 hereon to true boundary locations.*

SHEET

1

OF 1 SHEETS

File No.: