


10746.TIF

STREET LA SIERRA AVE

X-STREET FRANCISCO PLACE

OFFICIAL USE ONLY

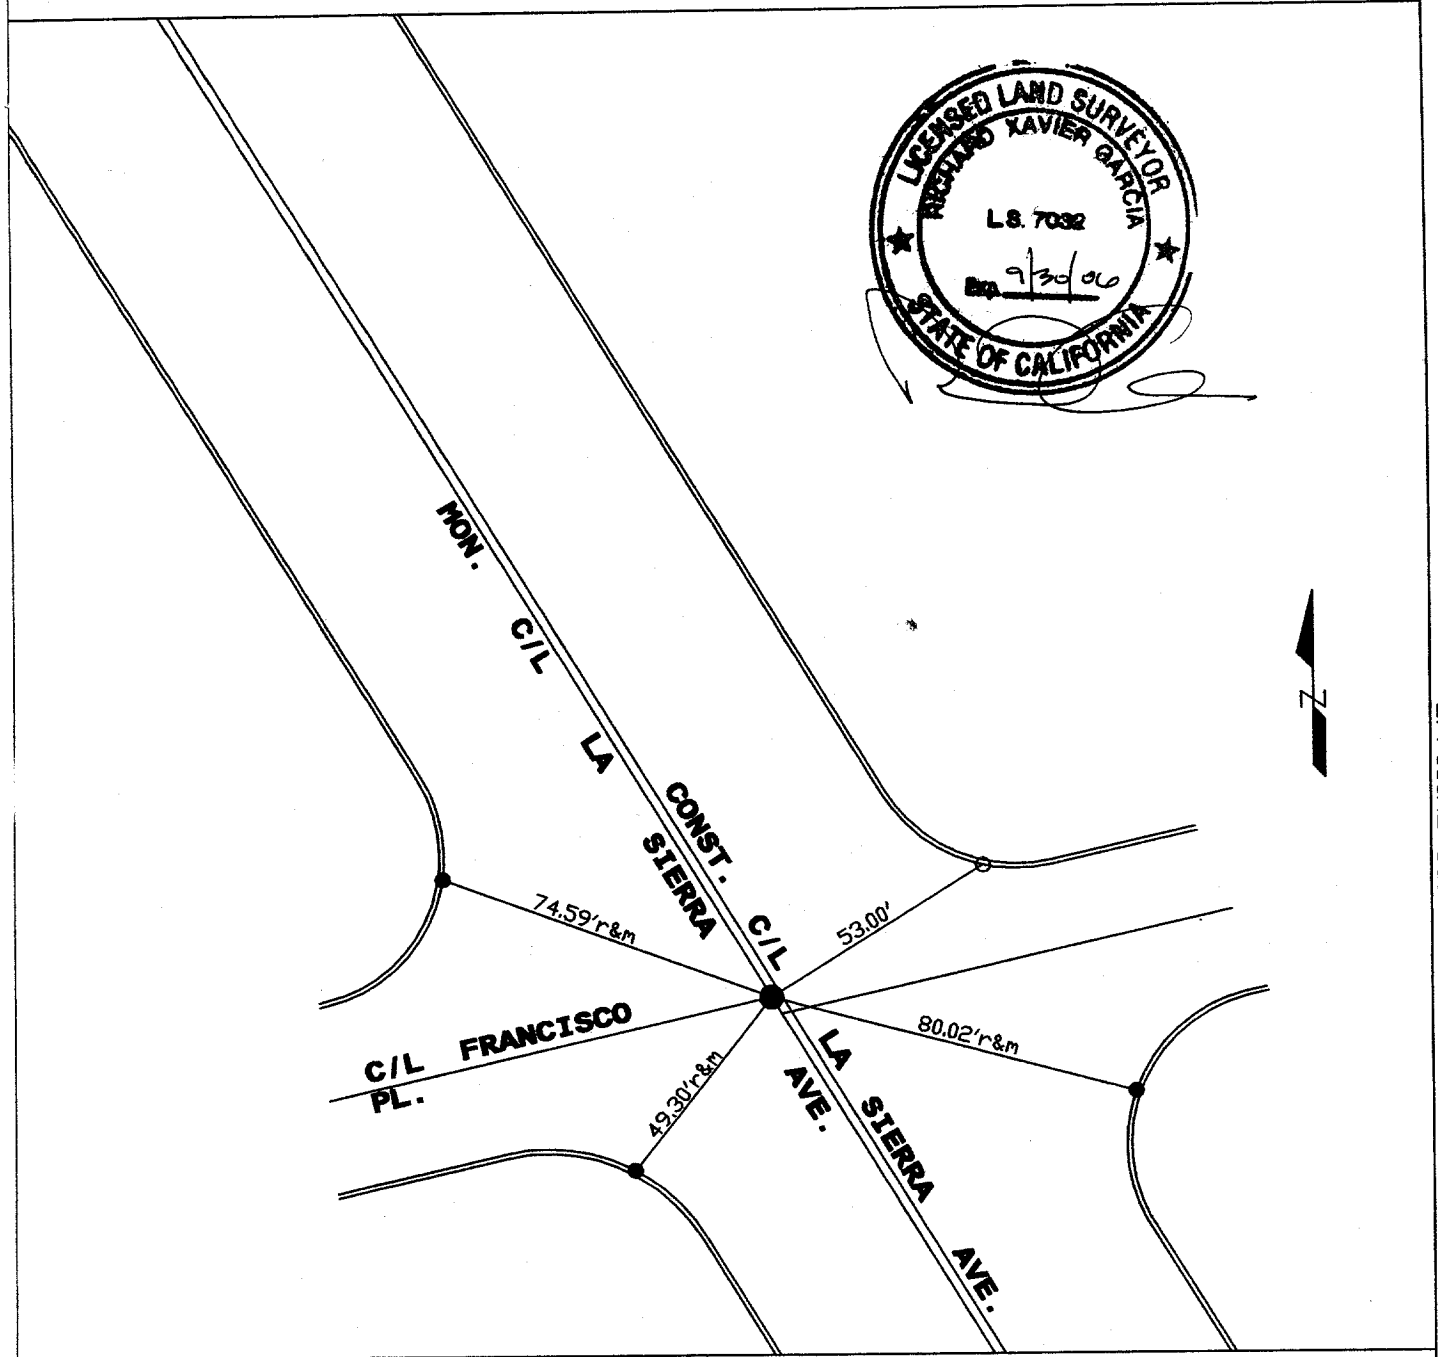

Legend

- - Found LD. & TK. on T/C per City Tie Sheet 4767.TIF
- - Set LD. & TK. on T/C
- - Found "C" Nail on T/C
- - Found 1" LP. w/L.S. 4303 tag, dn. 0.2'

Scale: 1" = 40'

Date: 09/20/02

Drawn by: R.G.

F. B.: 1032-2/12

W.O.: 1032-2

OFFICIAL TIE PLAT
 CITY OF RIVERSIDE

GPS SURVEYING

P.O. BOX 3776 ONTARIO, CA 91761

*These ties are for the purpose of perpetuating the found monumentation.
 No claim is made as to the relationship of the points or lines shown
 hereon to true boundary locations.*

SHEET

1

OF 1 SHEETS

File No.: