

STREET ERICKSON WY. X-STREET WOOD RD.  
 10770.TIF OFFICE USE ONLY


LEGEND

- -Set Nail on T.C.
- -Set Nail and R.C.E. 17550 Tag in top of curb at the prolongation of side lot lines.
- △ -Set 1/2" Spike w/R.C.E. 17550 tag, Flush.



TRACT 28828

M.B. 302/57-61

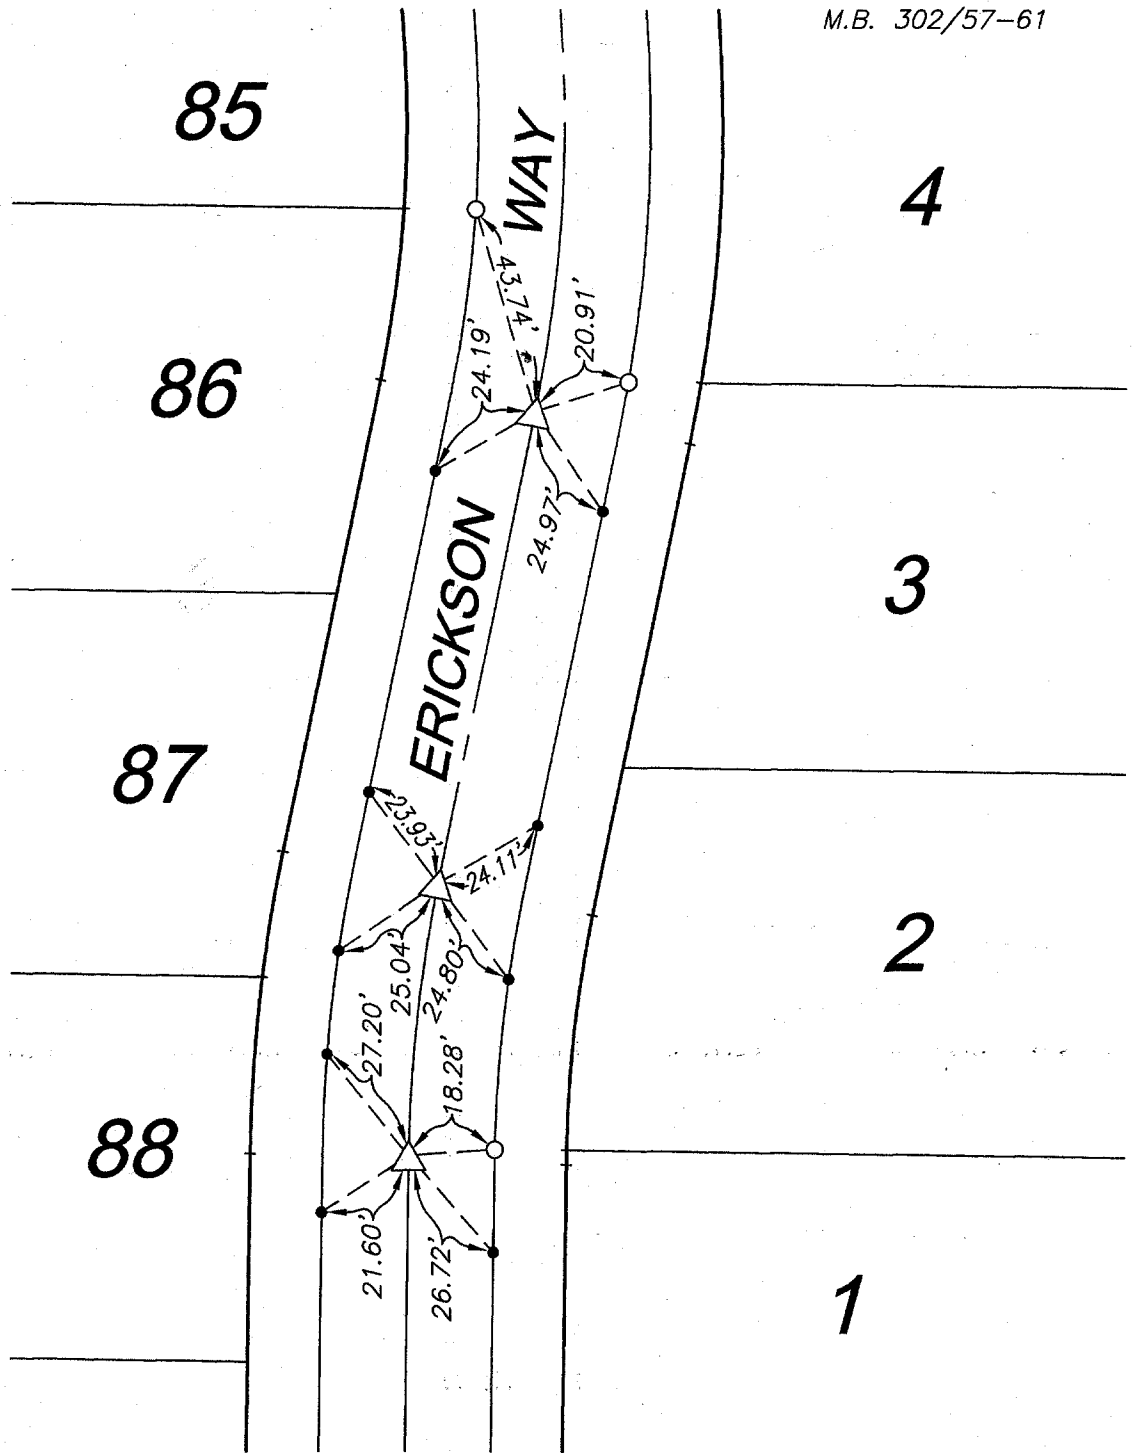

SCALE: 1" = 40'

DATE: 02-26-03

DR. BY: C.E.G.

W.O.: 1090-007

--- OFFICIAL TIE PLAT ---  
 CITY OF RIVERSIDE

PREPARED BY: **C.E.G.** Canty Engineering Group, Inc.  
 CIVIL ENGINEERING PLANNING SURVEYING

2020 IOWA Avenue, Suite 102, Riverside, CA 92507  
 P.O. Box 52050, Riverside, CA 92517 (909) 683-5234 FAX (909) 683-5301

SHEET

3

OF 7 SHEETS