


LEGEND

- -Set Nail on T.C.
- -Set Nail and R.C.E. 17550 Tag in top of curb at the prolongation of side lot lines.
- △ -Set 1/2" Spike w/R.C.E. 17550 tag, Flush.

TRACT 28828

M.B. 302/57-61

STREET BRANDING IRON LN
 X-STREET STROUT LN
 OFFICE USE ONLY
 10773.TIF

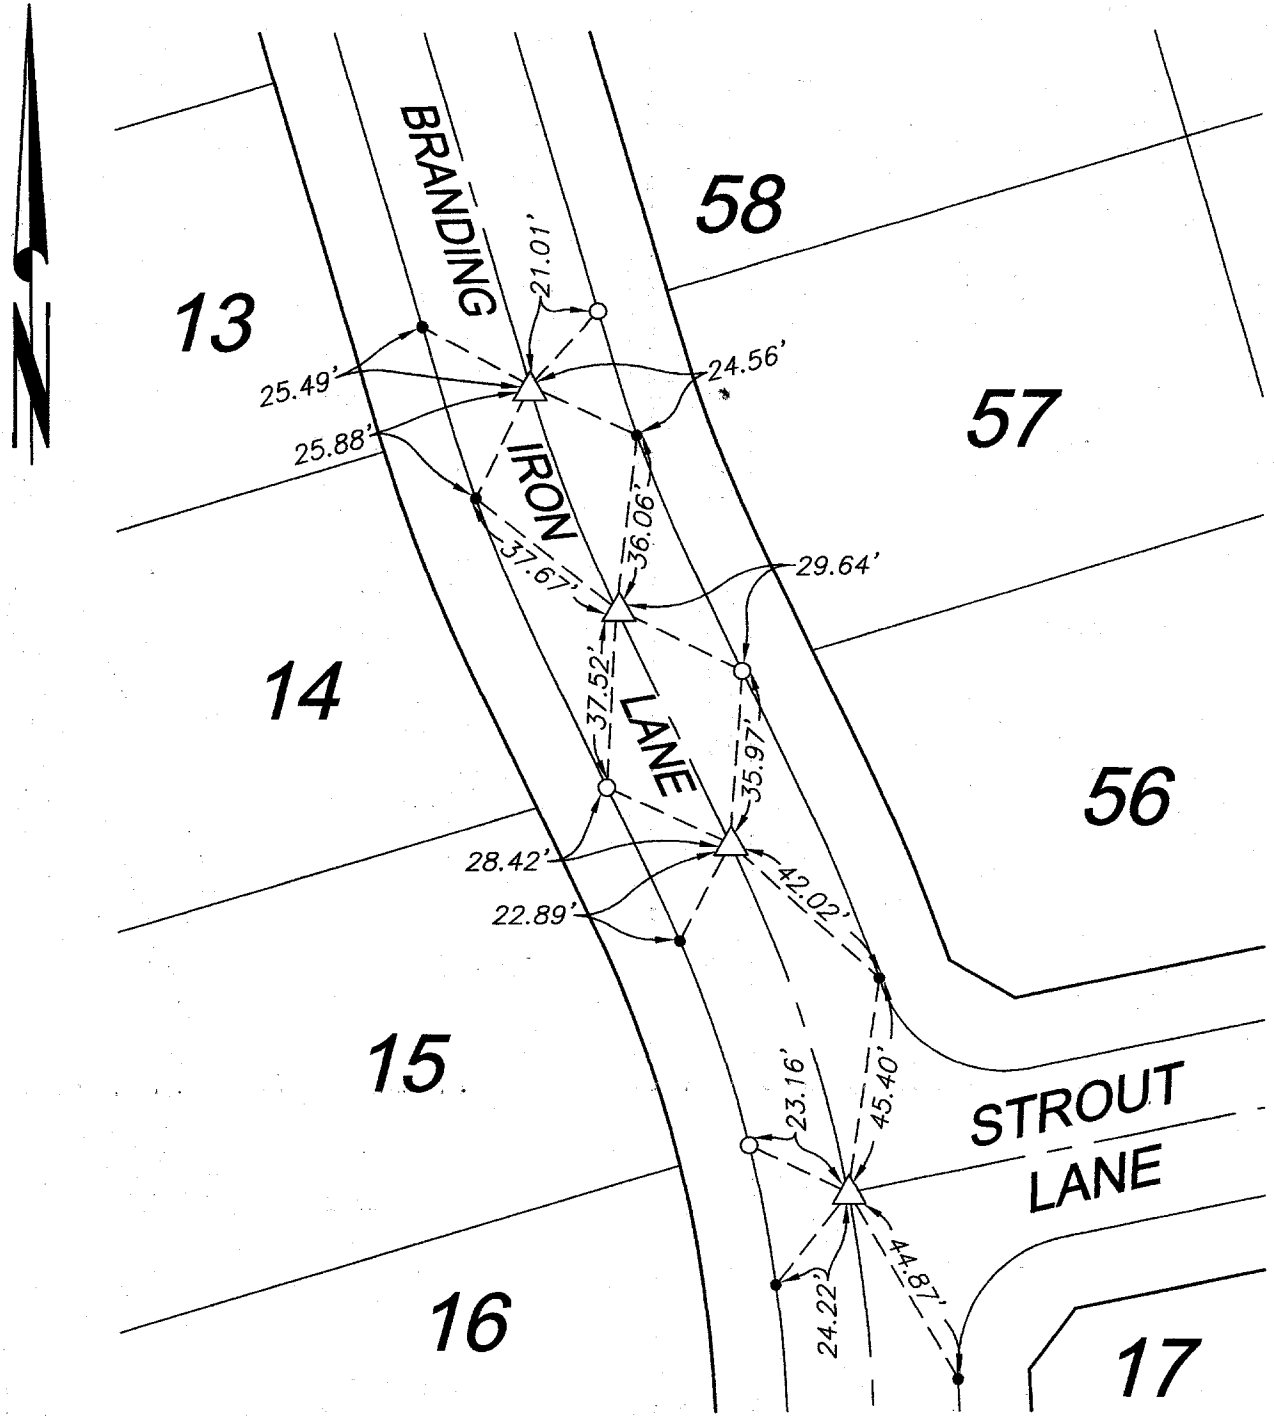

SCALE: 1" = 40'	--- OFFICIAL TIE PLAT --- CITY OF RIVERSIDE	SHEET
DATE: 02-26-03		6
DR. BY: C.E.G.	PREPARED BY: C.E.G. <i>Canty Engineering Group, Inc.</i> CIVIL ENGINEERING PLANNING SURVEYING 2020 IOWA Avenue, Suite 102, Riverside, CA 92507 P.O. Box 52050, Riverside, CA 92517 (909) 683-5234 FAX (909) 683-5301	OF 7 SHEETS
W.O.: 1090-007		