

CLIENT E TIES TR-21167 JOB NAME SYCAMORE  
 DESCRIPTION KIRKMICHAEL CIRCLE

Street: KIRKMICHAEL CR.  
10786.TIF


X-Street: LOCHMOOR DR.  
 OFFICIAL USE ONLY

**MOUNT NOTES:**

● : SET GEAR SPIKE & WASHER  
 STAMPED LS 5346 FUSH W/AL (TYP.)

○ : SET NAIL & TAG FLUSH W/T.C (TYP.)

▲ : SET NAIL & TAG  
 STAMPED LS 5346 FUSH  
 W/R PROD T.C (TYP.)

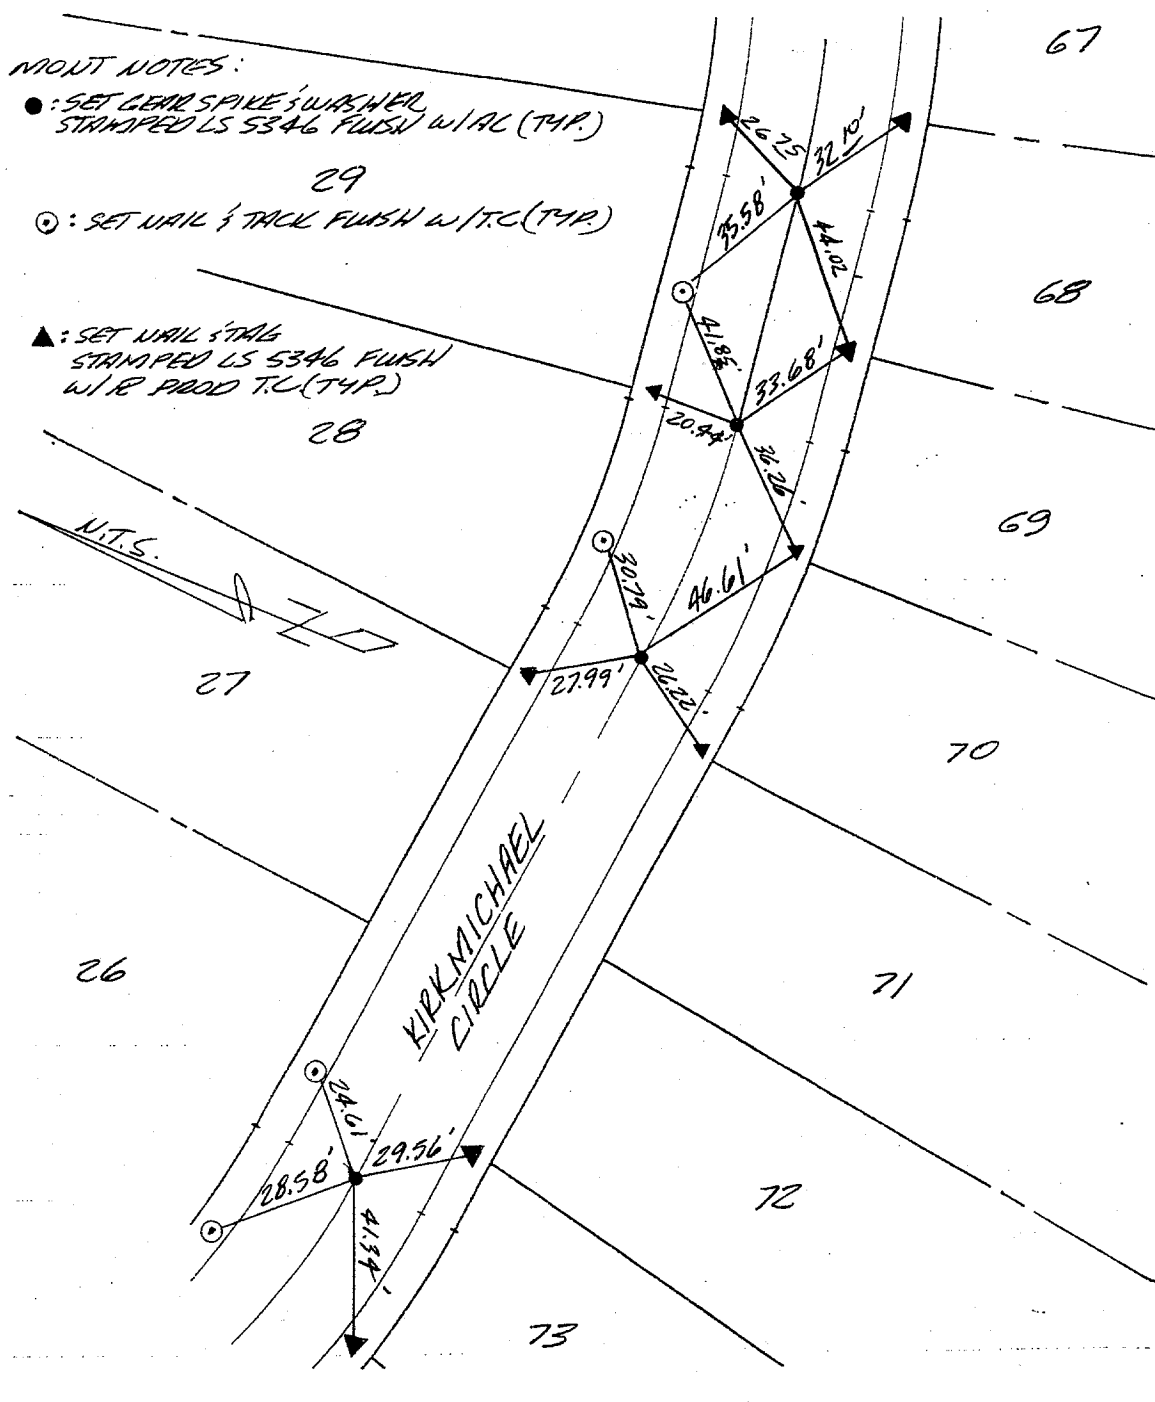

- ✕ FD. Ramset Nail on T/C
- FD. LD. & TK. on T/C
- FD. "C" Nail on T/C
- Set LD. & TK. on T/C

P.K. and City Engineer tag to be set @ surface after street construction is complete. (If possible)

Scale: .  
 Date: .  
 Drawn by: .  
 F.B.: .  
 TR-

**OFFICIAL TIE PLAT**  
**CITY OF RIVERSIDE**



These ties are for the purpose of perpetuating the found monumentation. No claim is made as to the relationship of the points or lines shown hereon to true boundary locations.

Cadme MB: 49-3