


1087. T.I.F.  
LINCOLN AVE  
CALLE SAUSALITO

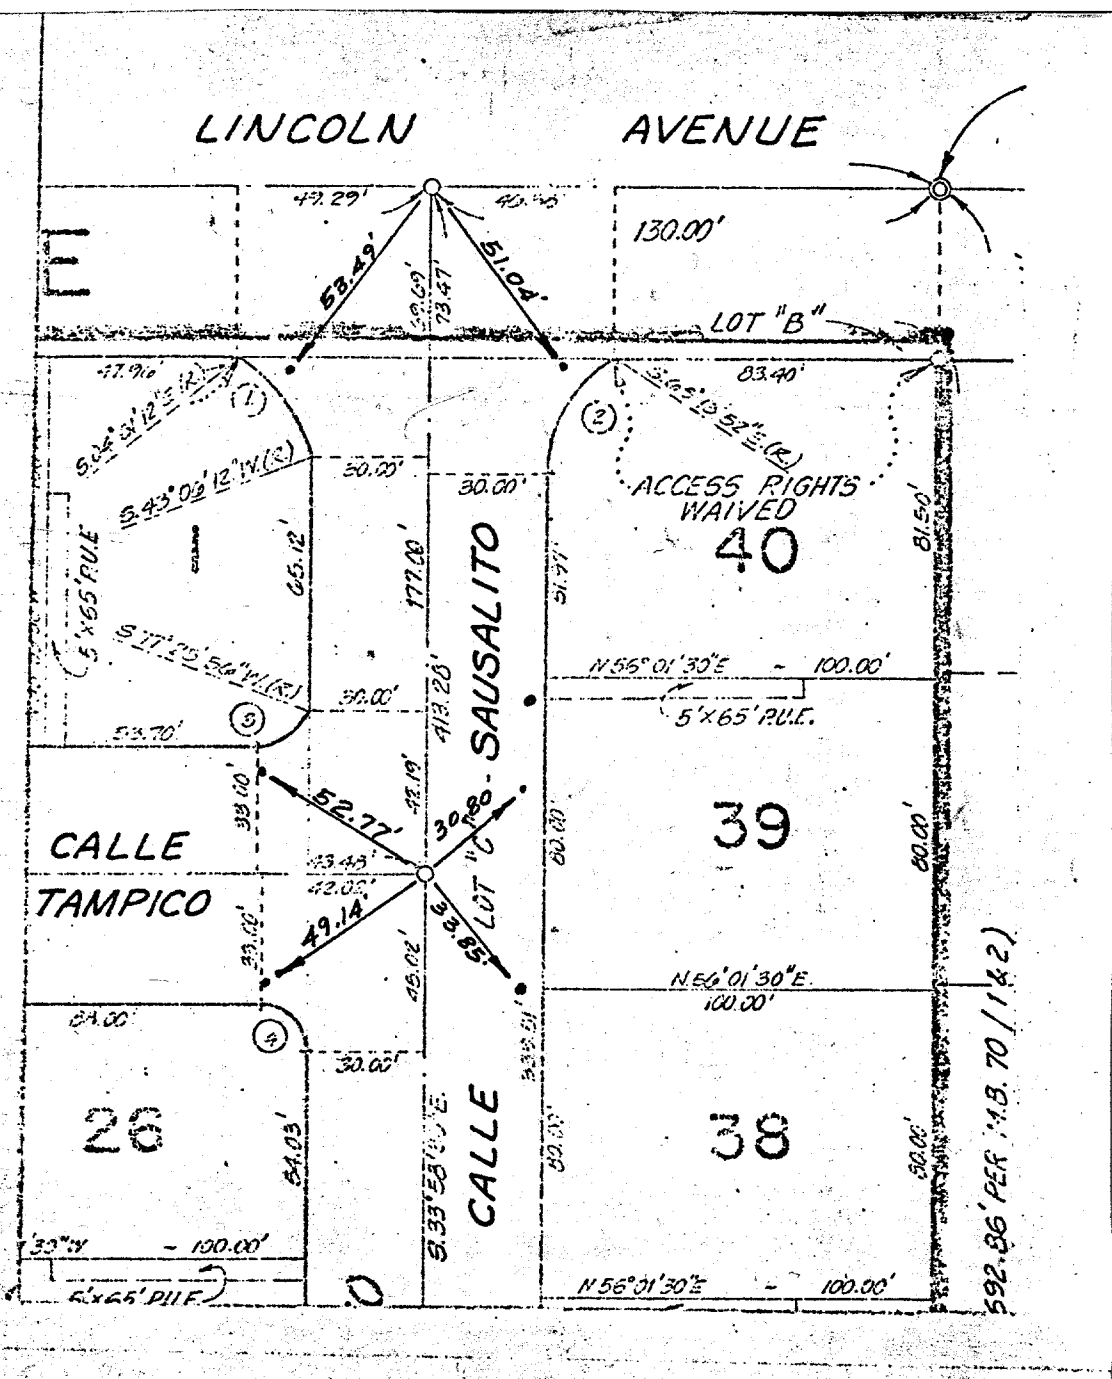

- SET NAIL & TAG (RCE 862) in curb at Extension of Lot Line
- SET NAIL ONLY at other tie points.

- ✕ FD. Ramset Nail on T/C
- FD. LD. & TK. on T/C
- FD. "C" Nail on T/C
- Set LD. & TK. on T/C

Scale: 1" = 50'  
Date: 7-28-74  
Drawn by:  
W.O.:  
F.B.:

**OFFICIAL TIE PLAT**  
**CITY OF RIVERSIDE**

*These ties are for the purpose of perpetuating the found monumentation. No claim is made as to the relationship of the points or lines shown hereon to true boundary locations.*

TRACT 6622

Sheet 4 of 4  
File No.:

Street: CALLE TAMPICO  
X-Street: CALLE SAUSALITO  
OFFICIAL USE ONLY