


Street: CAMELOT RD

X-Street: CREST AVE

OFFICIAL USE ONLY

FILE 16901

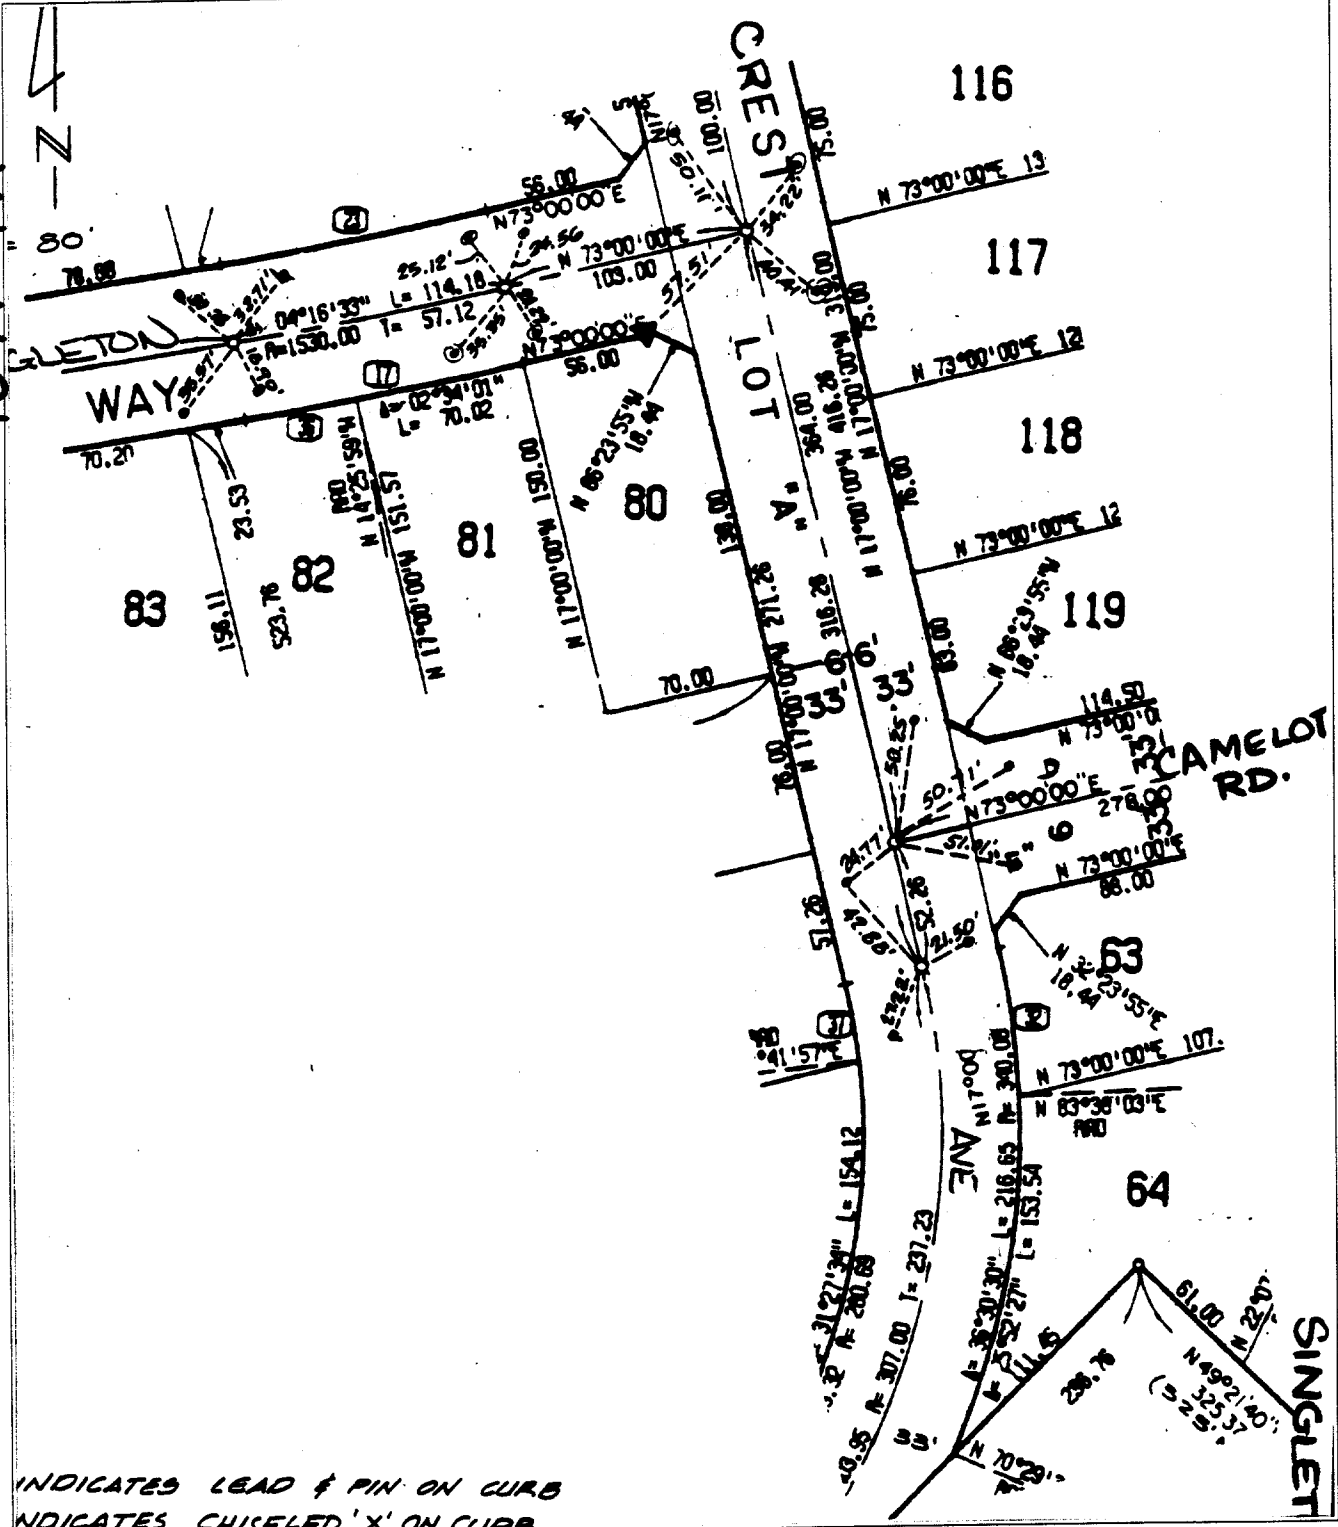

INDICATES LEAD & PIN ON CURB  
 INDICATES CHISELED 'X' ON CURB

- ✕ FD. Ramset Nail on T/C
- FD. LD. & TK. on T/C
- FD. "C" Nail on T/C
- Set LD. & TK. on T/C

Scale: \_\_\_\_\_  
 Date: \_\_\_\_\_  
 Drawn by: \_\_\_\_\_  
 W.O.: \_\_\_\_\_  
 F.B.: \_\_\_\_\_

**OFFICIAL TIE PLAT**  
**CITY OF RIVERSIDE**

*These ties are for the purpose of perpetuating the found monumentation. No claim is made as to the relationship of the points or lines shown hereon to true boundary locations.*

TRACT 7925

Sheet 1 of 1  
 File No.: \_\_\_\_\_