


11052.TIF

Street:

HACIENDA DR

X-Street: END E'LY OF CALDERA
OFFICIAL USE ONLY

FD NOTHING

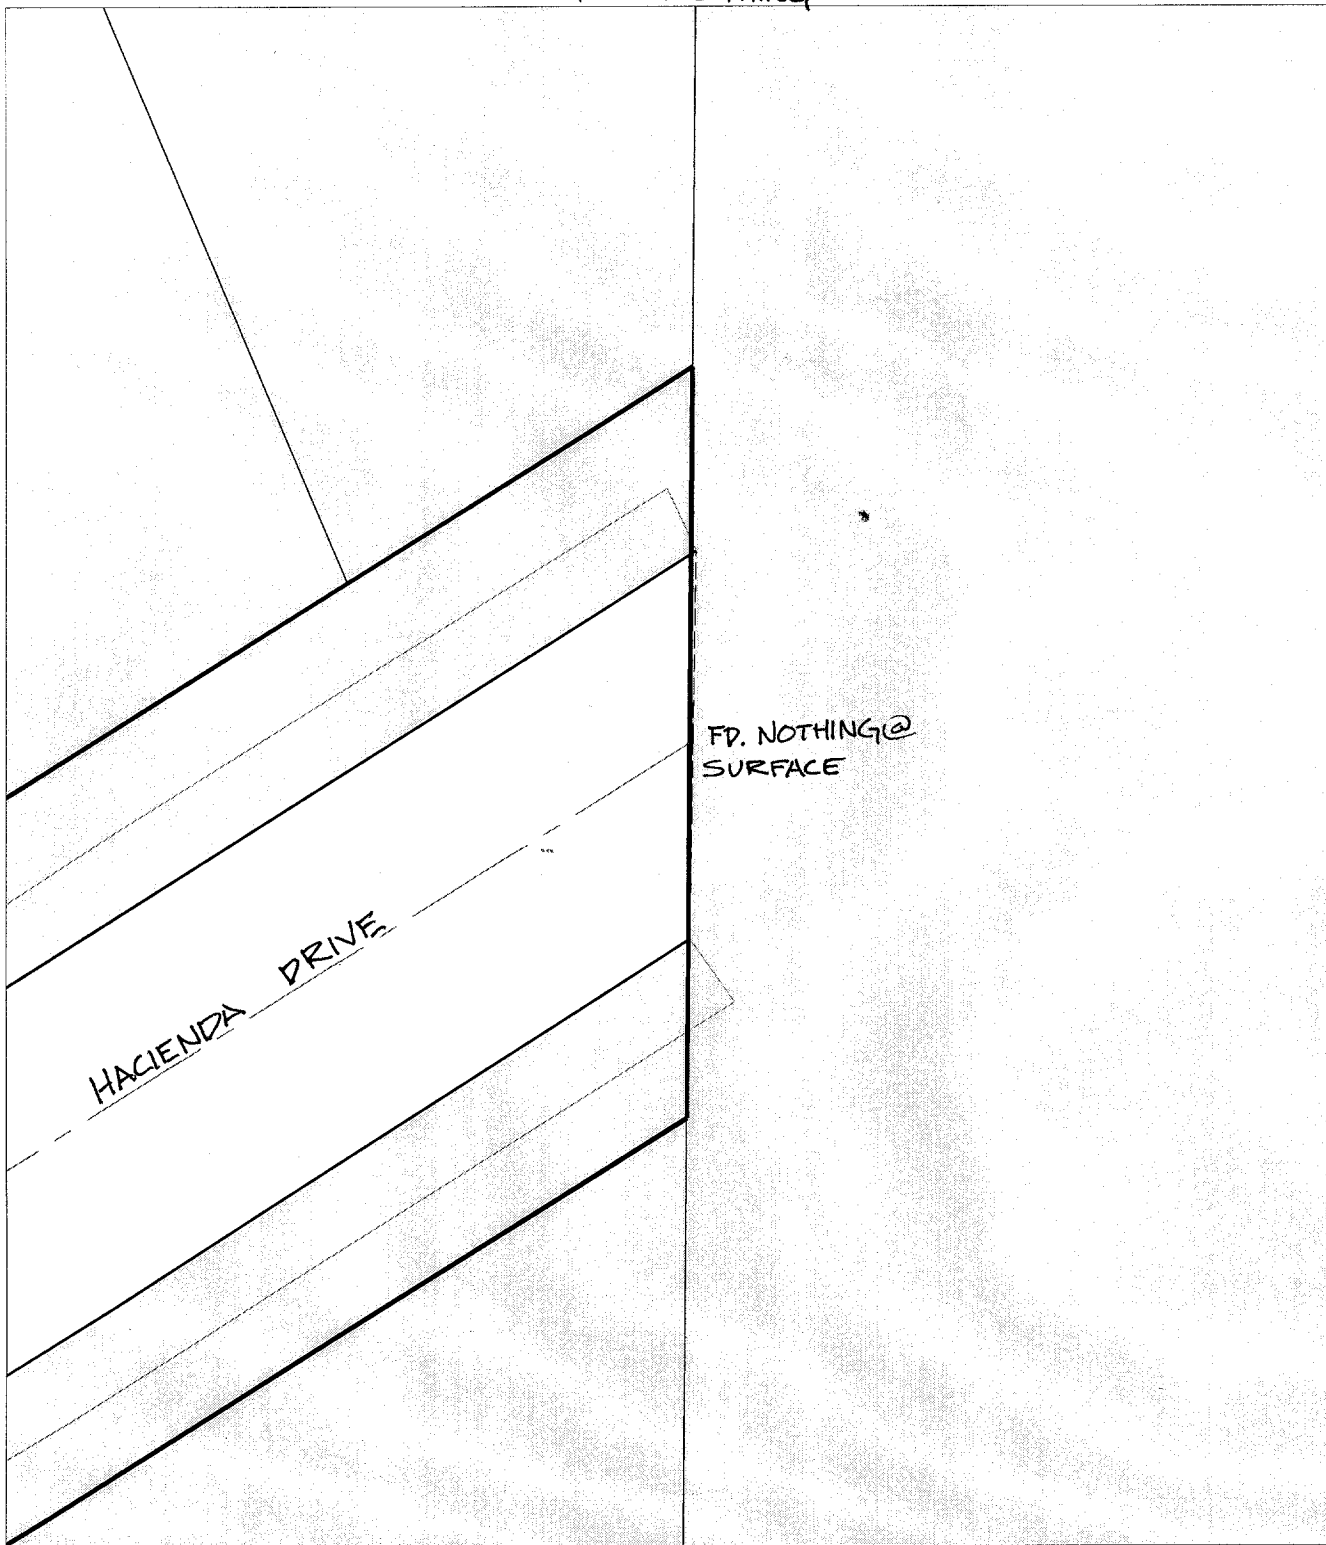

FD. NOTHING@
SURFACE

HACIENDA DRIVE

- ✕ FD. Ramset Nail on T/C ● FD. LD. & TK. on T/C
- FD. "C" Nail on T/C ○ Set LD. & TK. on T/C

*P.K. and City Engineer tag to be set @
surface after street construction is
complete. (If possible)*

Scale: 1" = 20'
 Date: 05/20/02
 Drawn by: survey
 F.B.:
 TR-Sec: T2SR4W-29

OFFICIAL TIE PLAT

CITY OF RIVERSIDE

*These ties are for the purpose of perpetuating the found
 monumentation. No claim is made as to the relationship of
 the points or lines shown hereon to true boundary locations.*



Sheet 1 of 1
 Cadme MB: 42-7